



30'

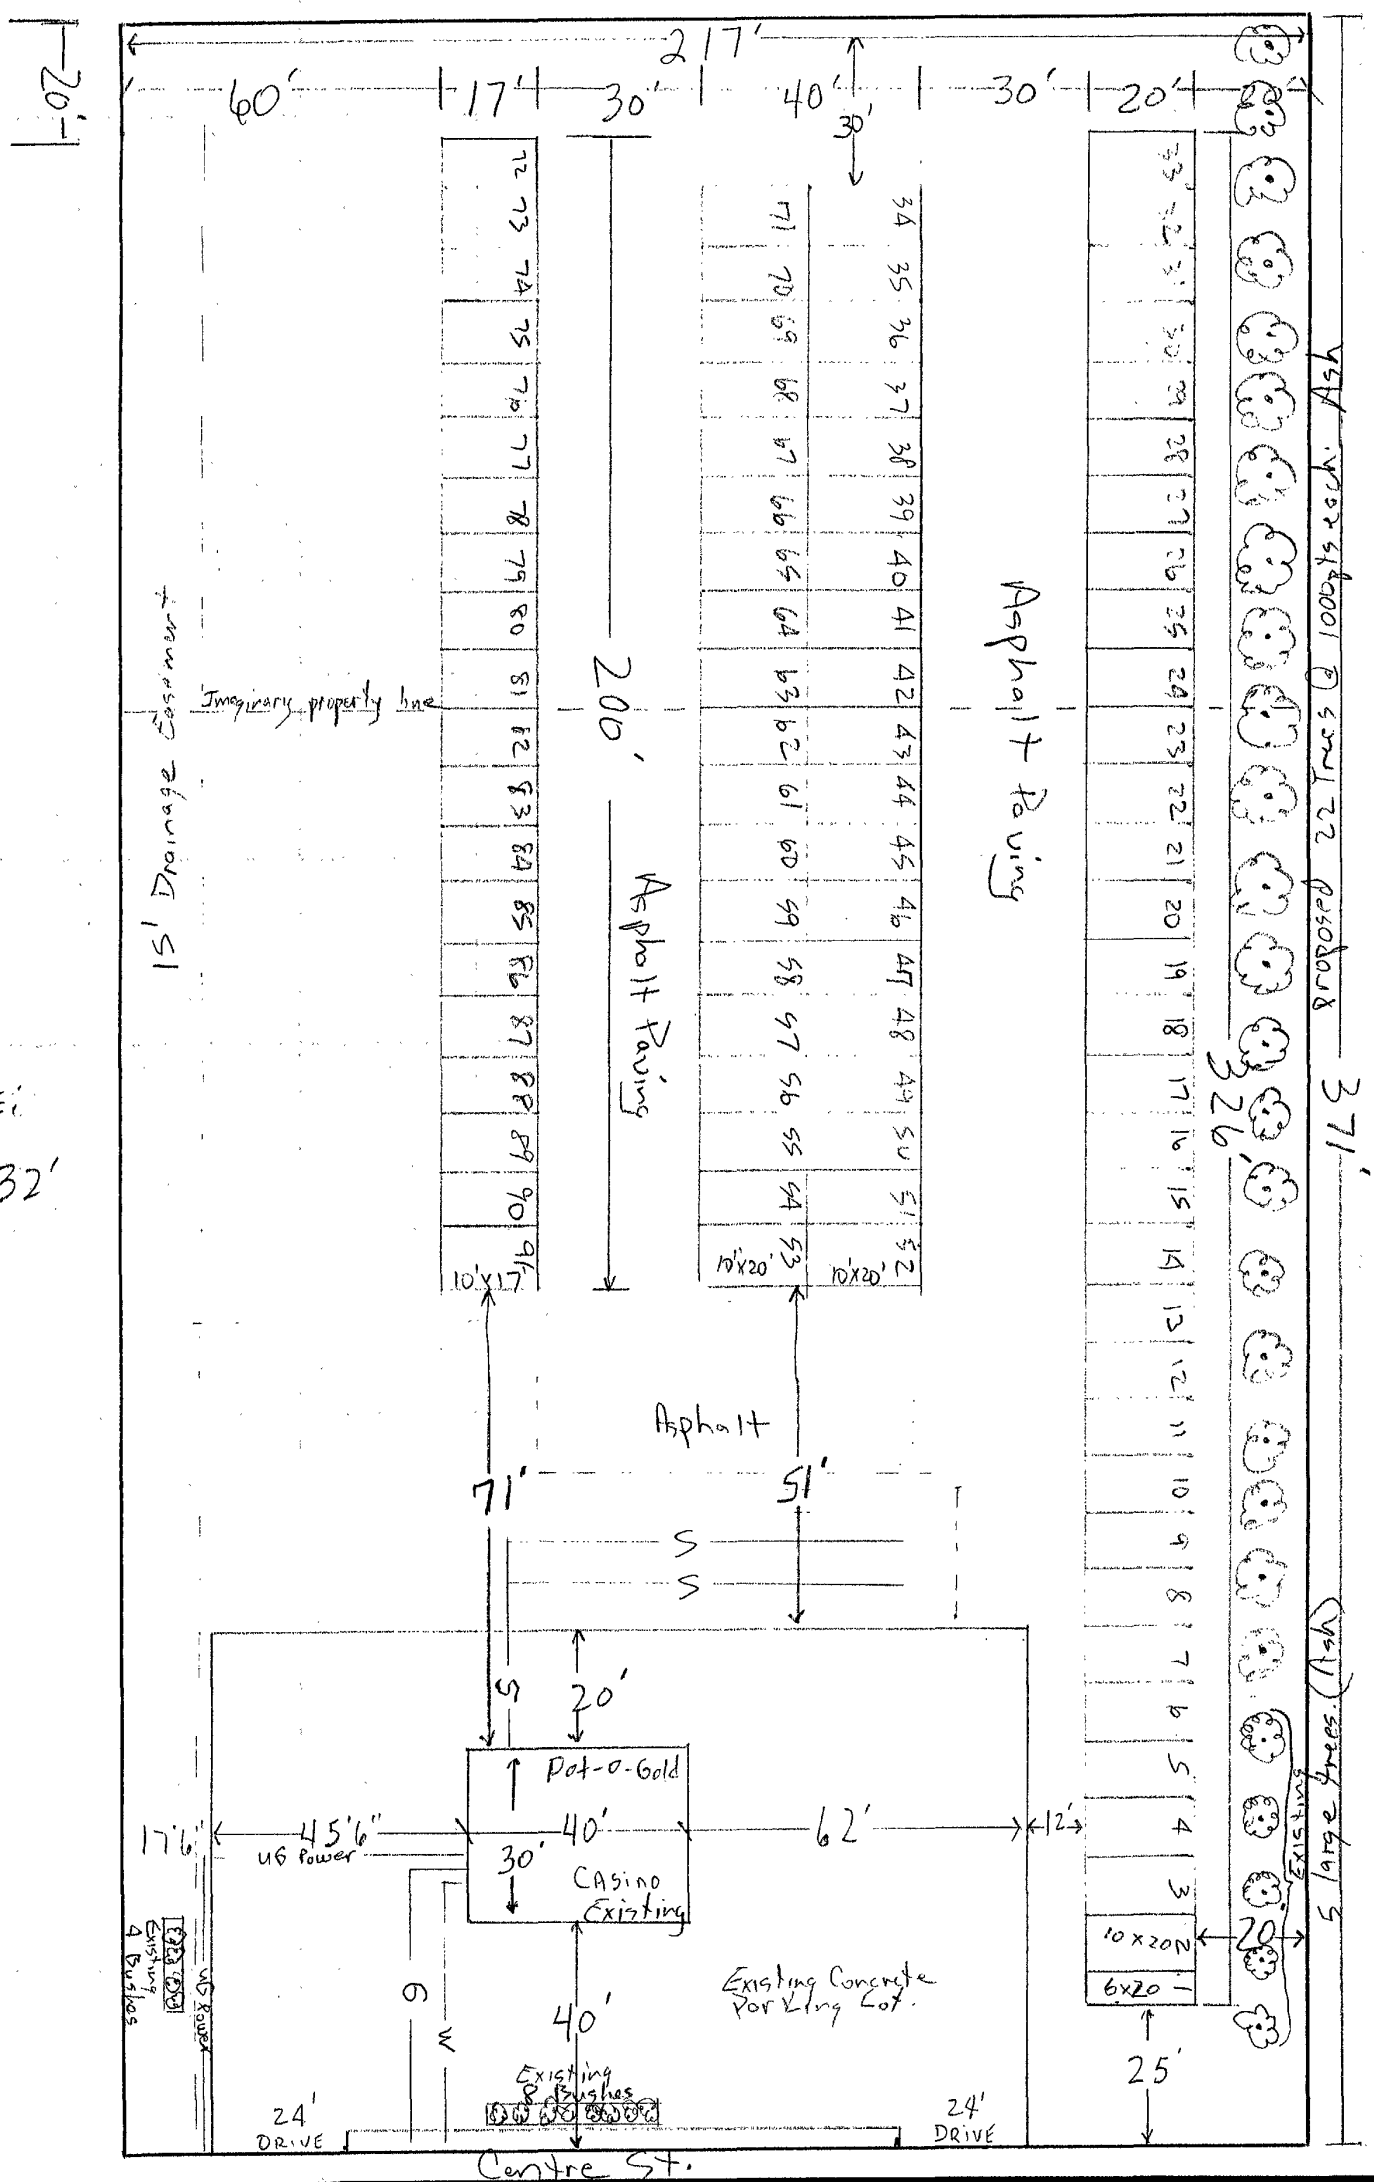


SCALE:  
1" = 32'

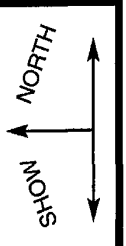

**CLEARY BUILDING CORP.**  
P.O. BOX 930220  
VERONA, WI 53593-0220  
(608) 845-9700 / 800-373-5550  
www.clearybuilding.com

**TRUSS TYPE**  
SLC \_\_\_\_\_  
SLC FHA \_\_\_\_\_  
SLC IND \_\_\_\_\_  
RLC \_\_\_\_\_  
OTHER \_\_\_\_\_

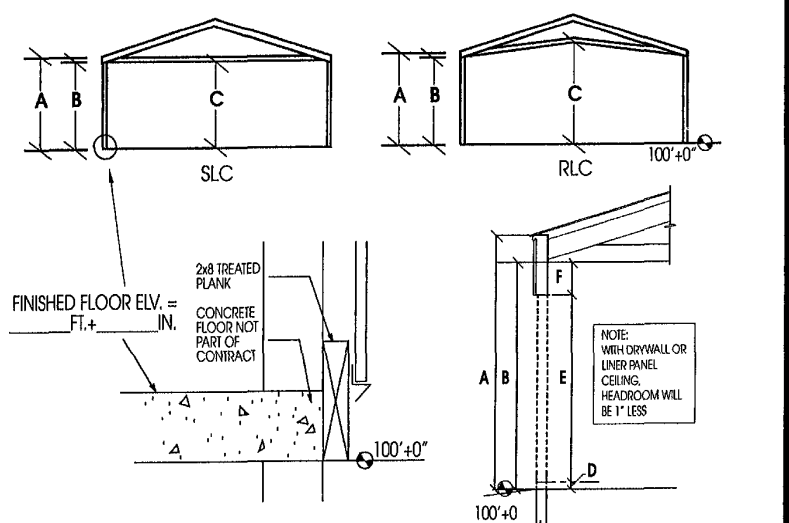

A = EAVE HEIGHT \_\_\_\_\_  
B = TRUSS CLEARANCE AT TRUSS HEEL \_\_\_\_\_  
C = TRUSS CLEARANCE AT CENTER OF BUILDING \_\_\_\_\_  
CLEARANCE MAYBE REDUCED BY FINISHED FLOOR HEIGHT  
D = BOTTOM ELEVATION \_\_\_\_\_  
E = OVERHEAD FRAMEOUT HEIGHT \_\_\_\_\_  
F = HEADROOM \_\_\_\_\_  
HEADROOM REQUIRED (TO TURN THE OVERHEAD DOOR) MUST BE LESS THAN THE HEADROOM

**NOTES**

- Indicate any powerlines within 10' of building site. Yes
- Are there any buildings within 10' of building site? No   
If so, then send picture of building or list the condition of building.
- Indicate any underground utilities, i.e.: sewer, water, electric, etc. If none check none.

Purchaser name: \_\_\_\_\_  
Exact plan and door location approved by: \_\_\_\_\_  
Purchaser Signature \_\_\_\_\_

ACTUAL SLIDE DOOR WIDTH CLEARANCES WILL BE 6" LESS THAN THE NOMINAL SIZE (12" LESS IF SLIDE DOOR IS POSITIONED OFF OF A CORNER).  
Give door size and distance to corner