



C:\DDI-PC\IFTS\RR-V\M-RRIV.dwg, Layout1, 7/8/2003 10:04:20 AM, 1:3.0082

03PL026

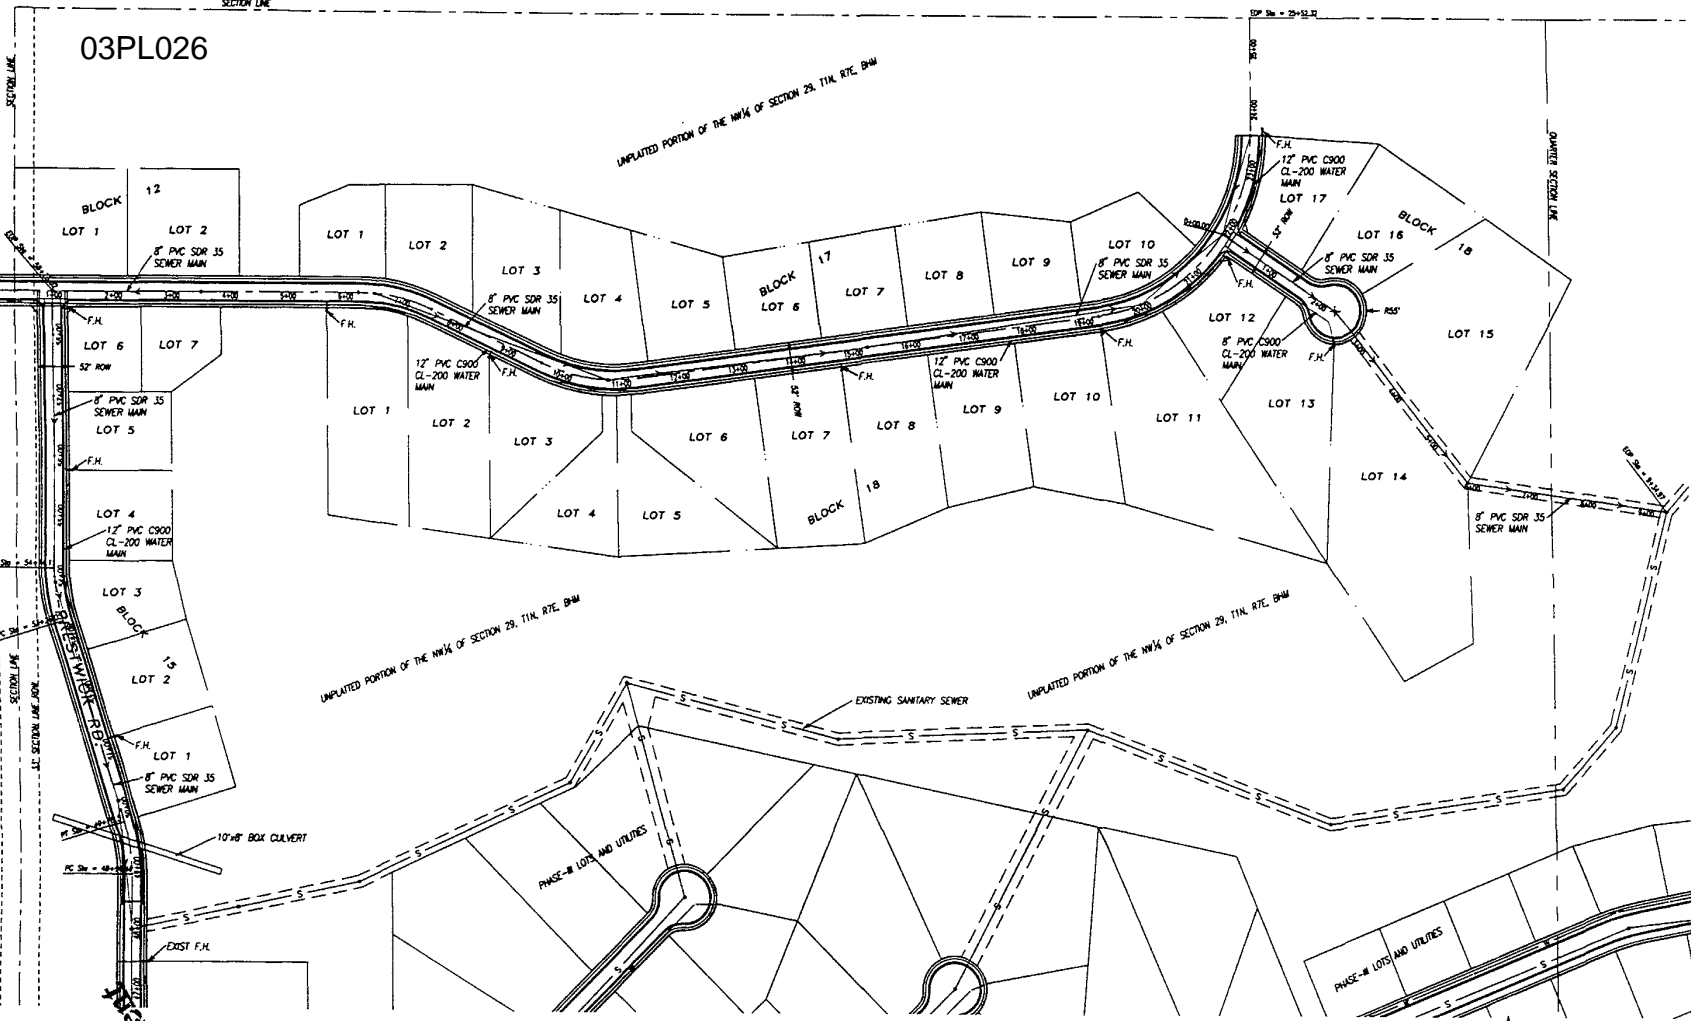

REVIEWED
 Planning Department
 Rapid City
 Jul 08 2003

NW/4, SECTION 29
 T1N, R7E, BHM
 SUBDIVISION INFORMATION :
 TOTAL ACREAGE : 33.43 ACRES±
 LOT AREA : 28.70 ACRES±
 RIGHT-OF-WAY AREA : 4.73 ACRES±
 SUBDIVISION ELEVATION RANGE : 3950 to 3786

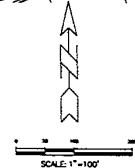

PROJECT #	03-004-3
SECTION	29
TOWNSHIP	T1N
RANGE	R7E
CITY	RAPID CITY
REVISIONS	01/07/03
REVISIONS	
REVISIONS	
REVISIONS	

D.D.I.
DREAM DESIGN INTERNATIONAL, INC.
 PROFESSIONAL STRUCTURAL & CIVIL ENGINEERING CONSULTANTS
 300 N. MAIN ST. SUITE 400, RAPID CITY, SD 57701
 TEL: 605-342-4444 FAX: 605-342-4444 EMAIL: engineer@dreamdesigninc.com

RED ROCK ESTATES
 PHASE-IV
 LAYOUT PLAT

SHEET
 2
 OF
 2