


04UR016

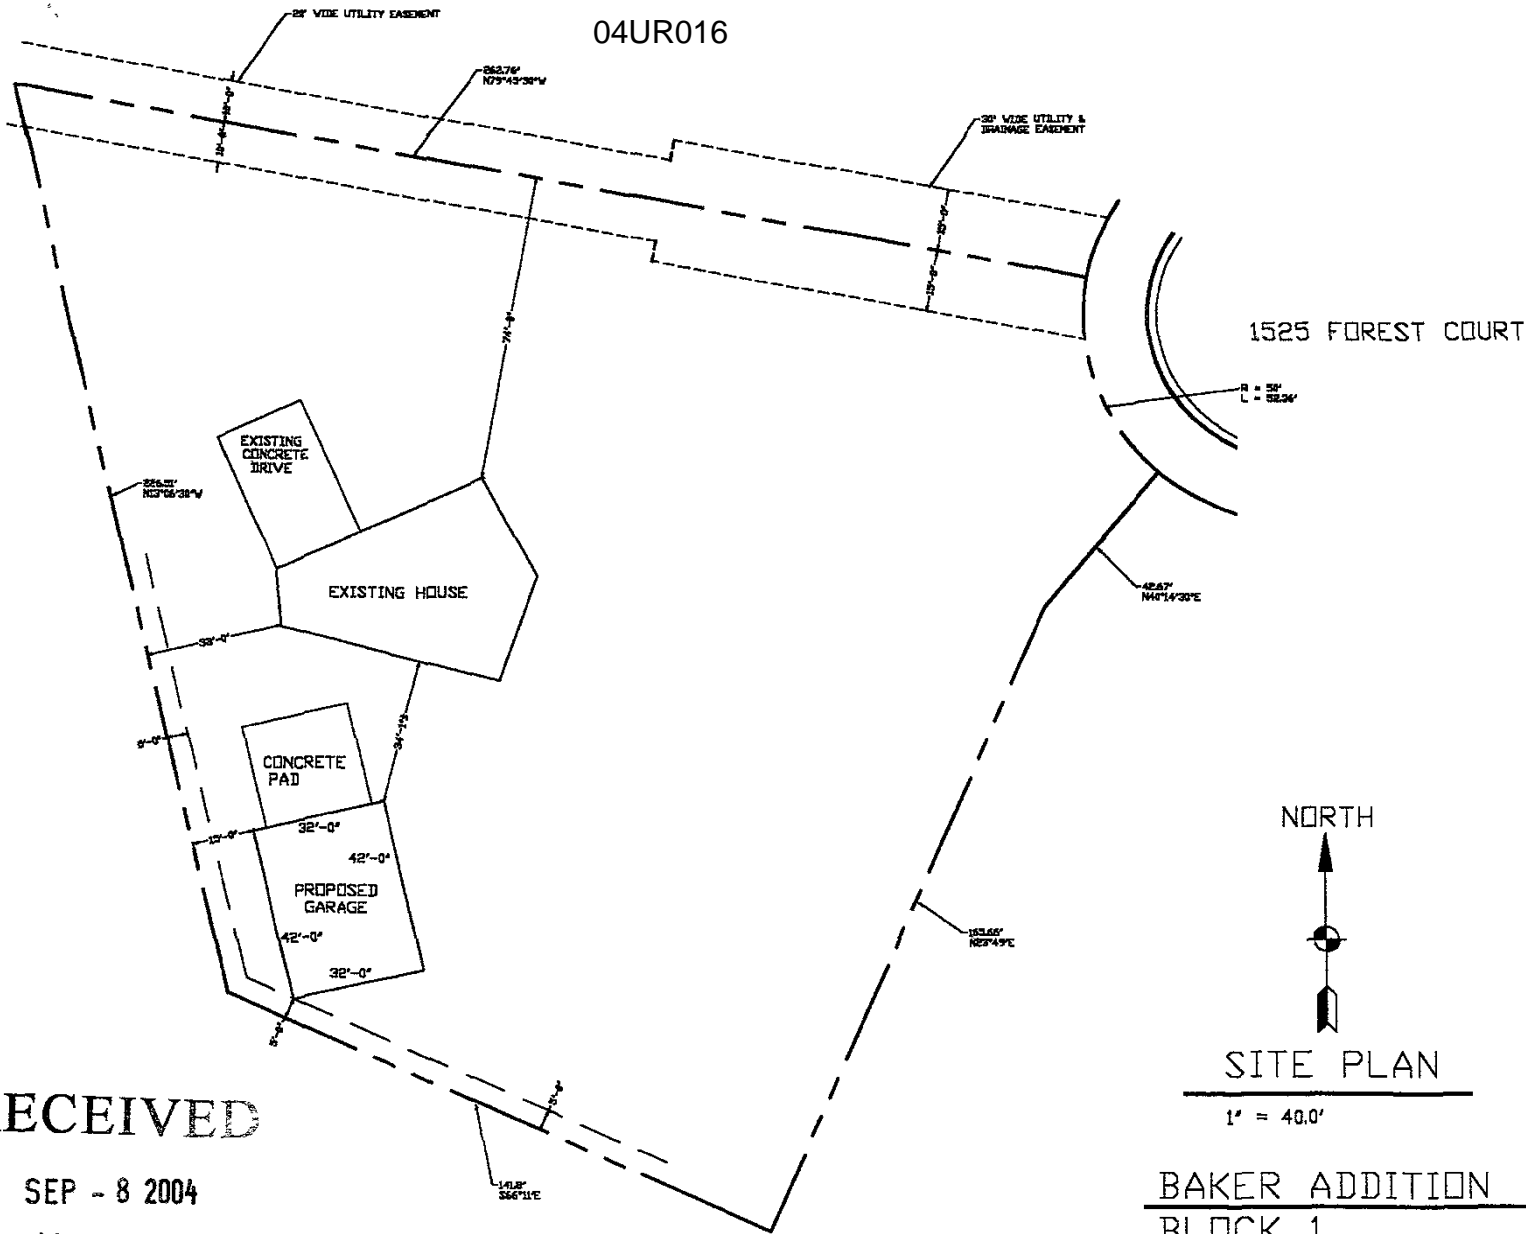

NORTH



SITE PLAN

1" = 40.0'

BAKER ADDITION

BLOCK 1

LOT 7

RECEIVED

SEP - 8 2004

Rapid City Growth Management Department