


Detail of Island G area

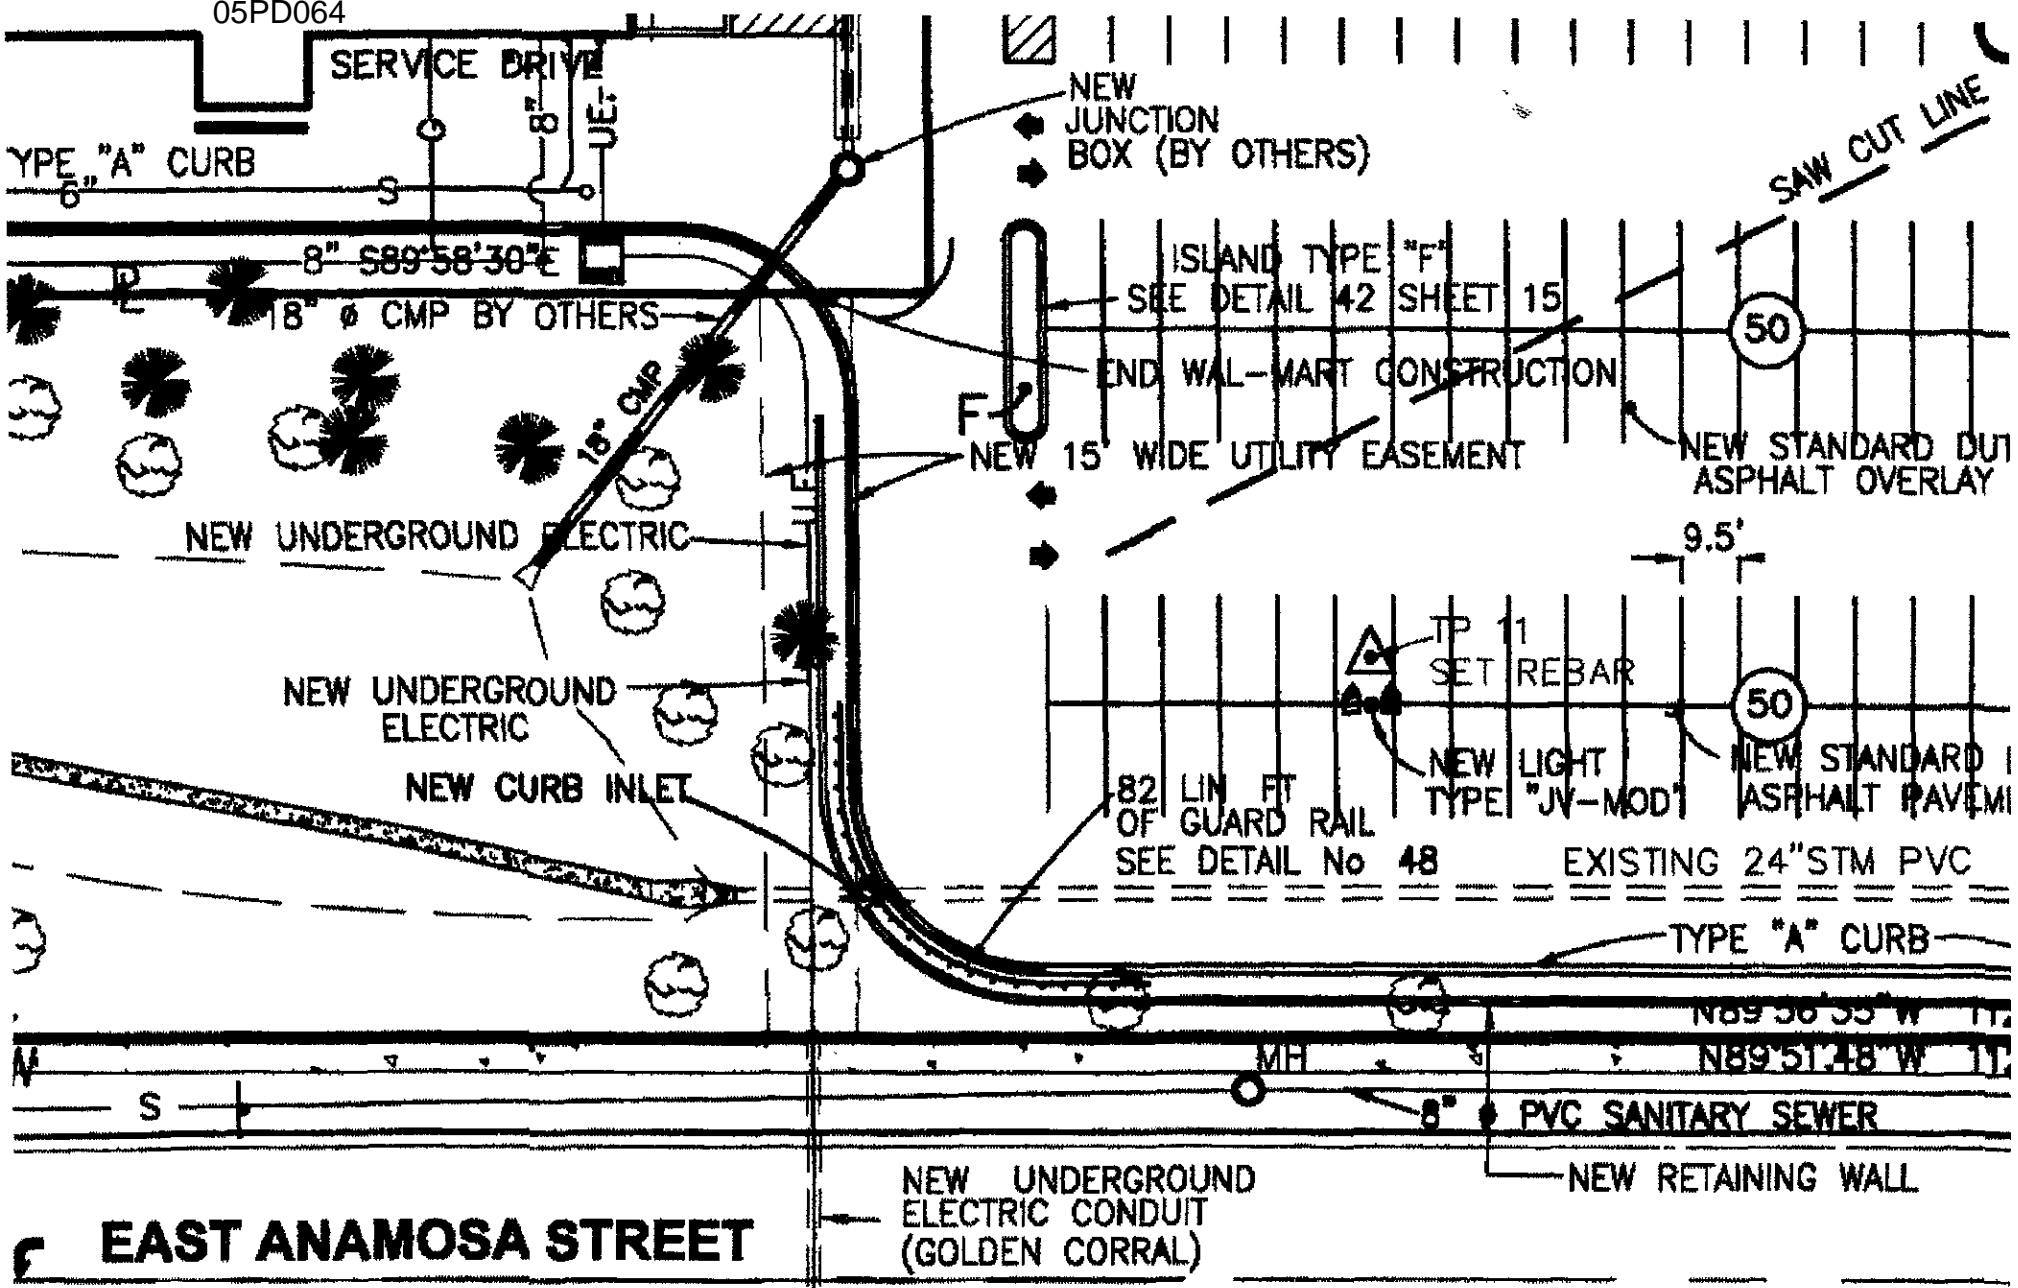

EAST ANAMOSA STREET

Proposed Change Island G removed