


PLAN VIEW

ROAD RIGHT-OF-WAY EAST ST. FRANCIS STREET
SECTION 8, T1N, R8E, B.H.M,
PENNINGTON COUNTY, SOUTH DAKOTA

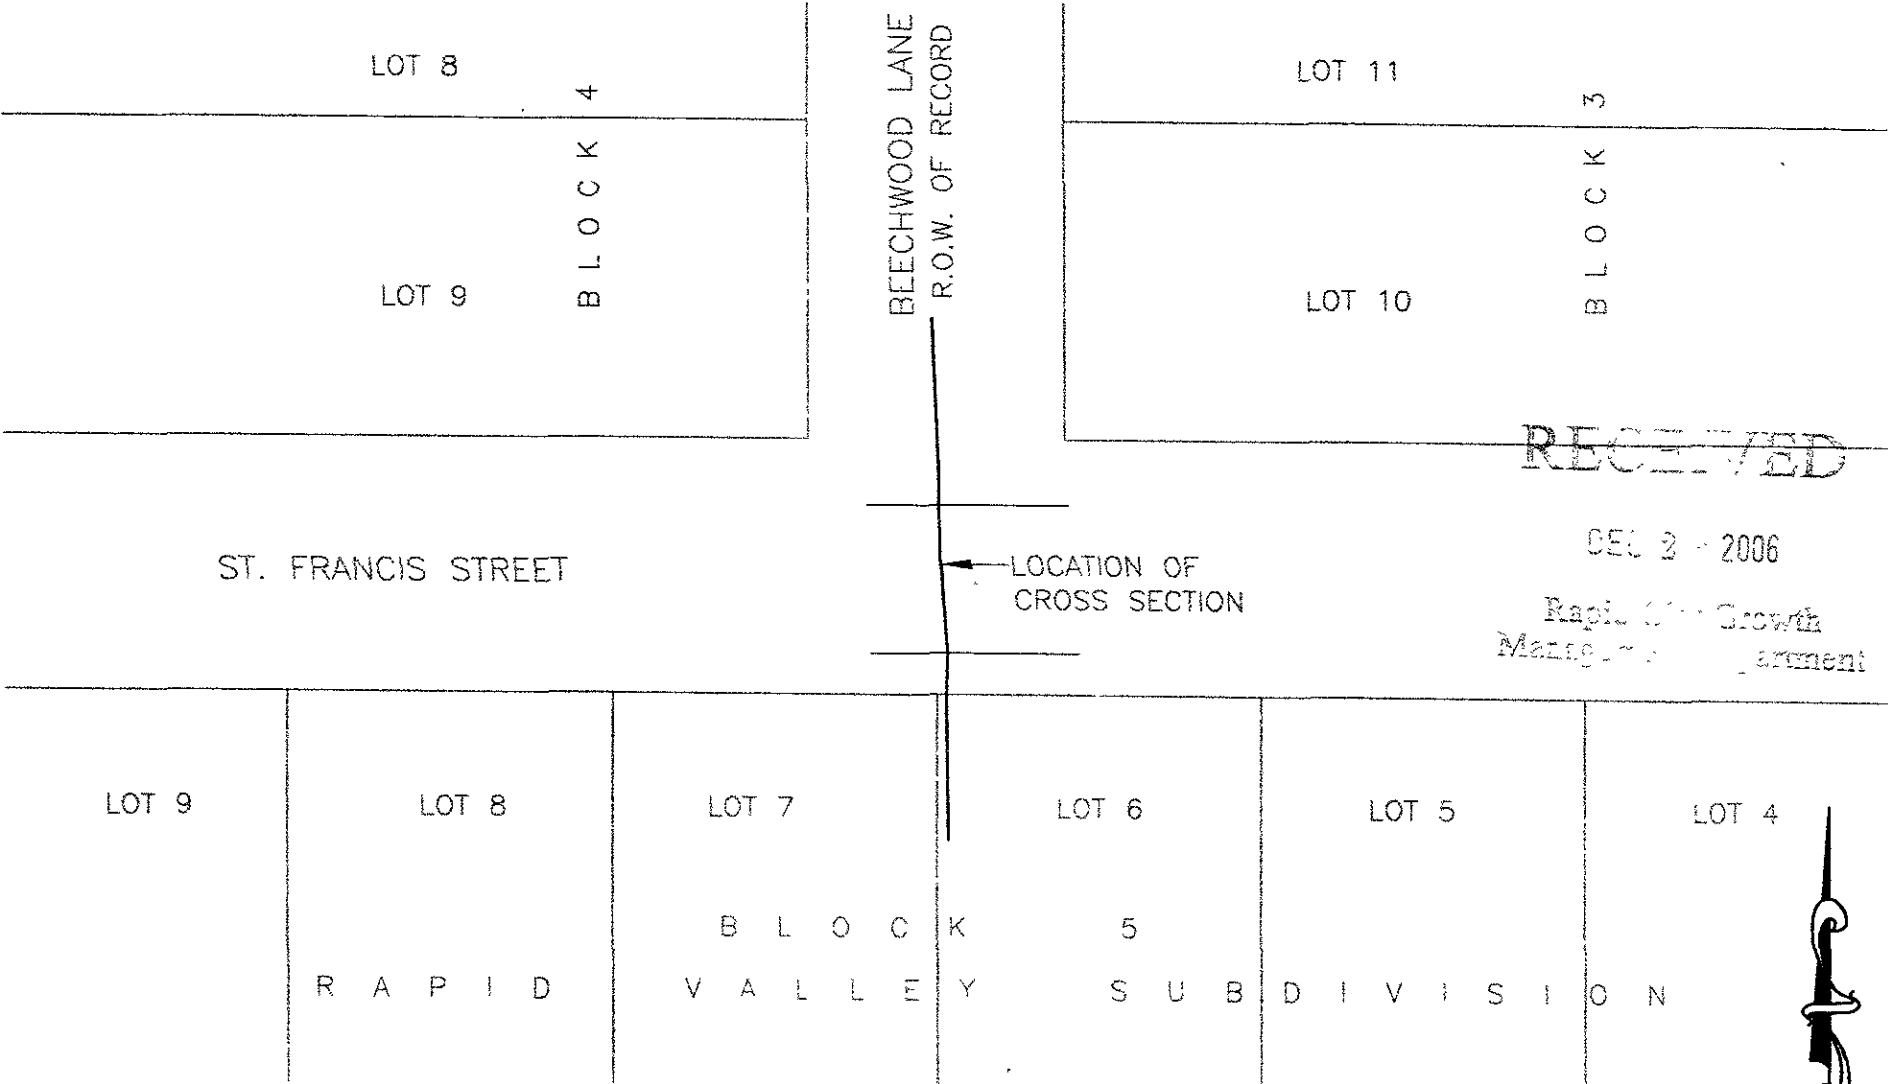

RECEIVED

DEC 28 2006

Rapid City Growth
Management Department

ST. FRANCIS STREET

← LOCATION OF
CROSS SECTION

LOT 9 LOT 8 LOT 7 LOT 6 LOT 5 LOT 4

B L O C K 5
R A P I D V A L L E Y S U B D I V I S I O N

NOTE: SECTION SHOWN WAS TAKEN AT
THE INTERSECTION OF BEECHWOOD
LANE AND ST. FRANCIS STREET.

DECEMBER 28, 2006



SCALE: 1" = 30'

