

MAR 07 2007



Rapid City Growth Management Department


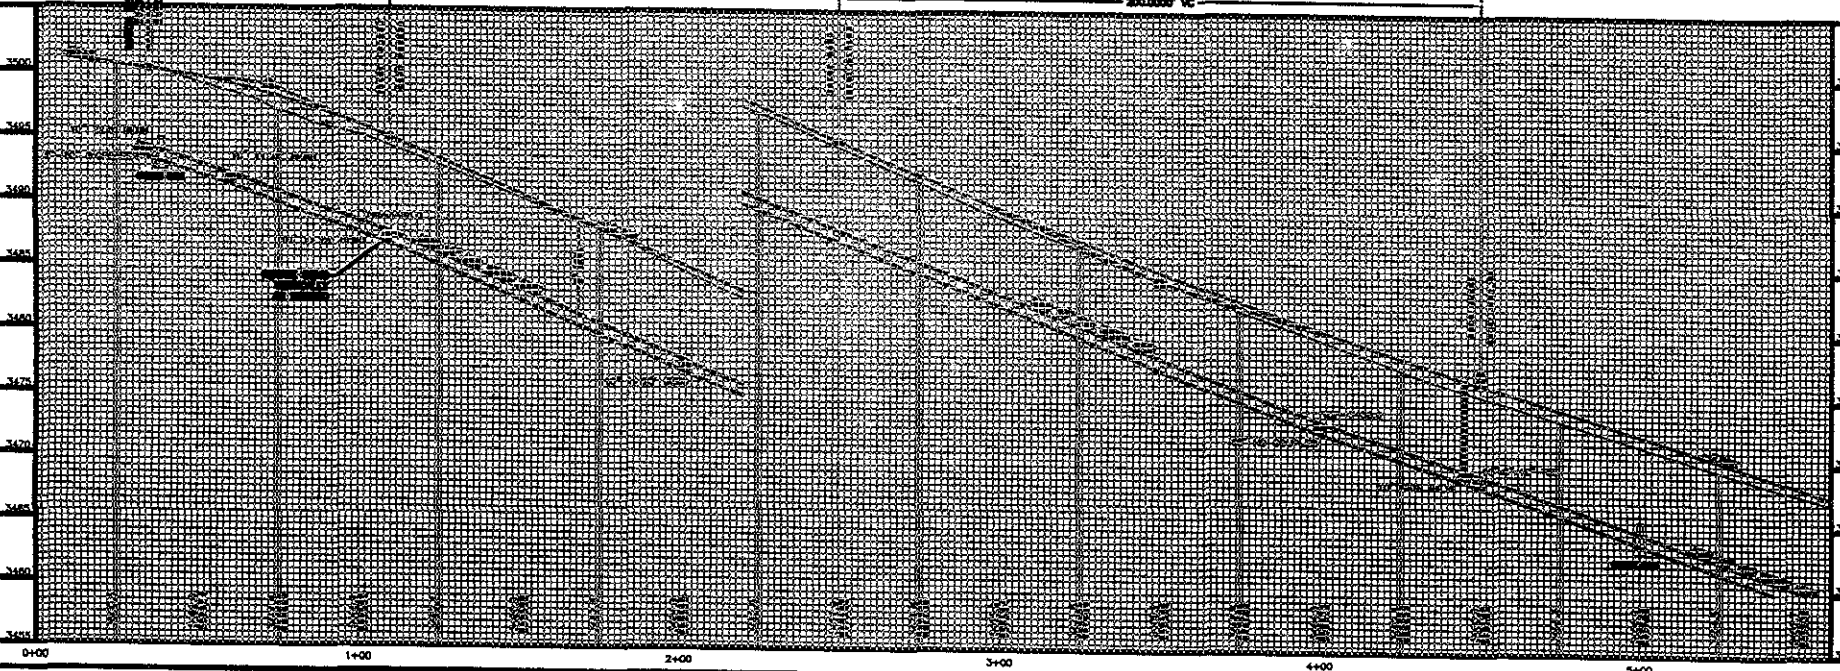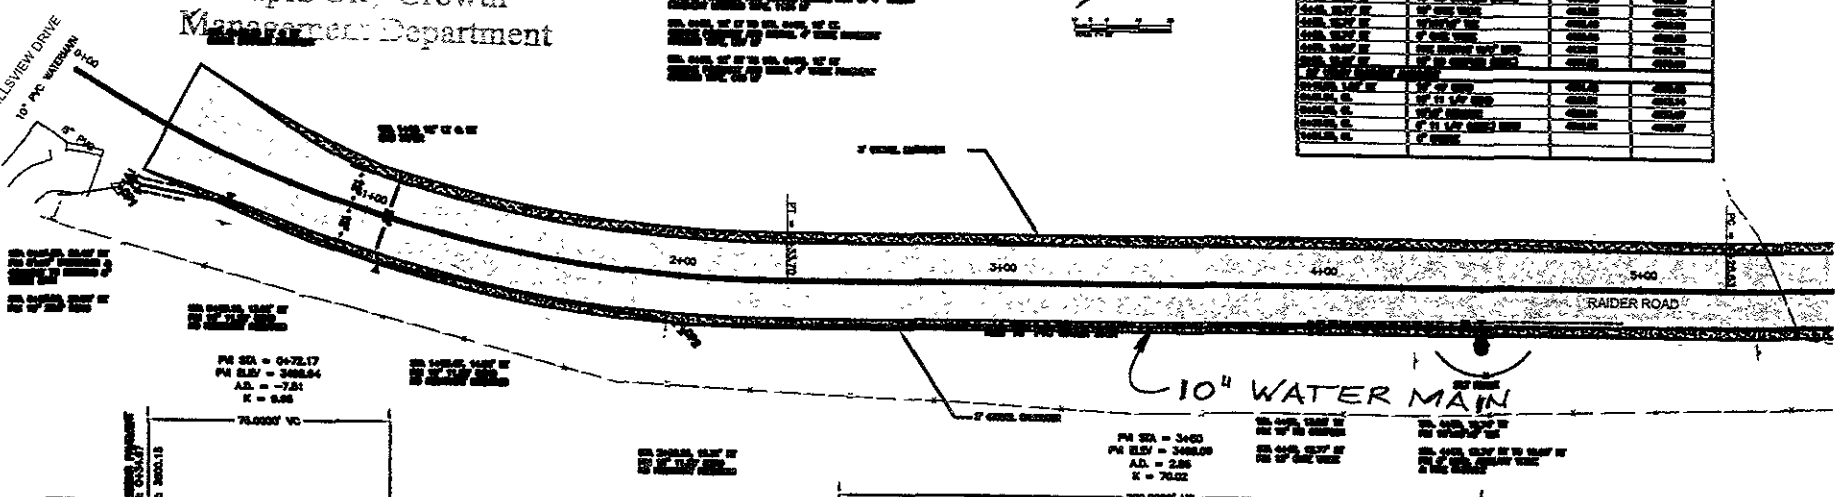

CITY OF RAPID CITY
PUBLIC WORKS DEPARTMENT



Drawn by: J.C.
Checked by: MFP
Design Date:
Issue Date:
Historical:
Scale: 1/8"=1'-0"
Company:
Survey Date:
Project:
Sheet No:

RAIDER ROAD
WATER MAIN LOOP

PLAN &
PROFILE
SHEET 1

