


# SIDEWALKS - MONTEBELLO COURT THE VILLAGGIO AT GOLDEN EAGLE

(FORMERLY A PORTION OF THE E $\frac{1}{2}$  OF THE NW $\frac{1}{4}$  OF THE SE $\frac{1}{4}$  OF SECTION 22)  
LOCATED IN THE E $\frac{1}{2}$  OF THE NW $\frac{1}{4}$  OF THE SE $\frac{1}{4}$ ,  
SECTION 22, T1N, R7E, B.H.M.,  
RAPID CITY, PENNINGTON COUNTY, SOUTH DAKOTA

RECEIVED

MAY 10 2007

Rapid City Growth  
Management Department

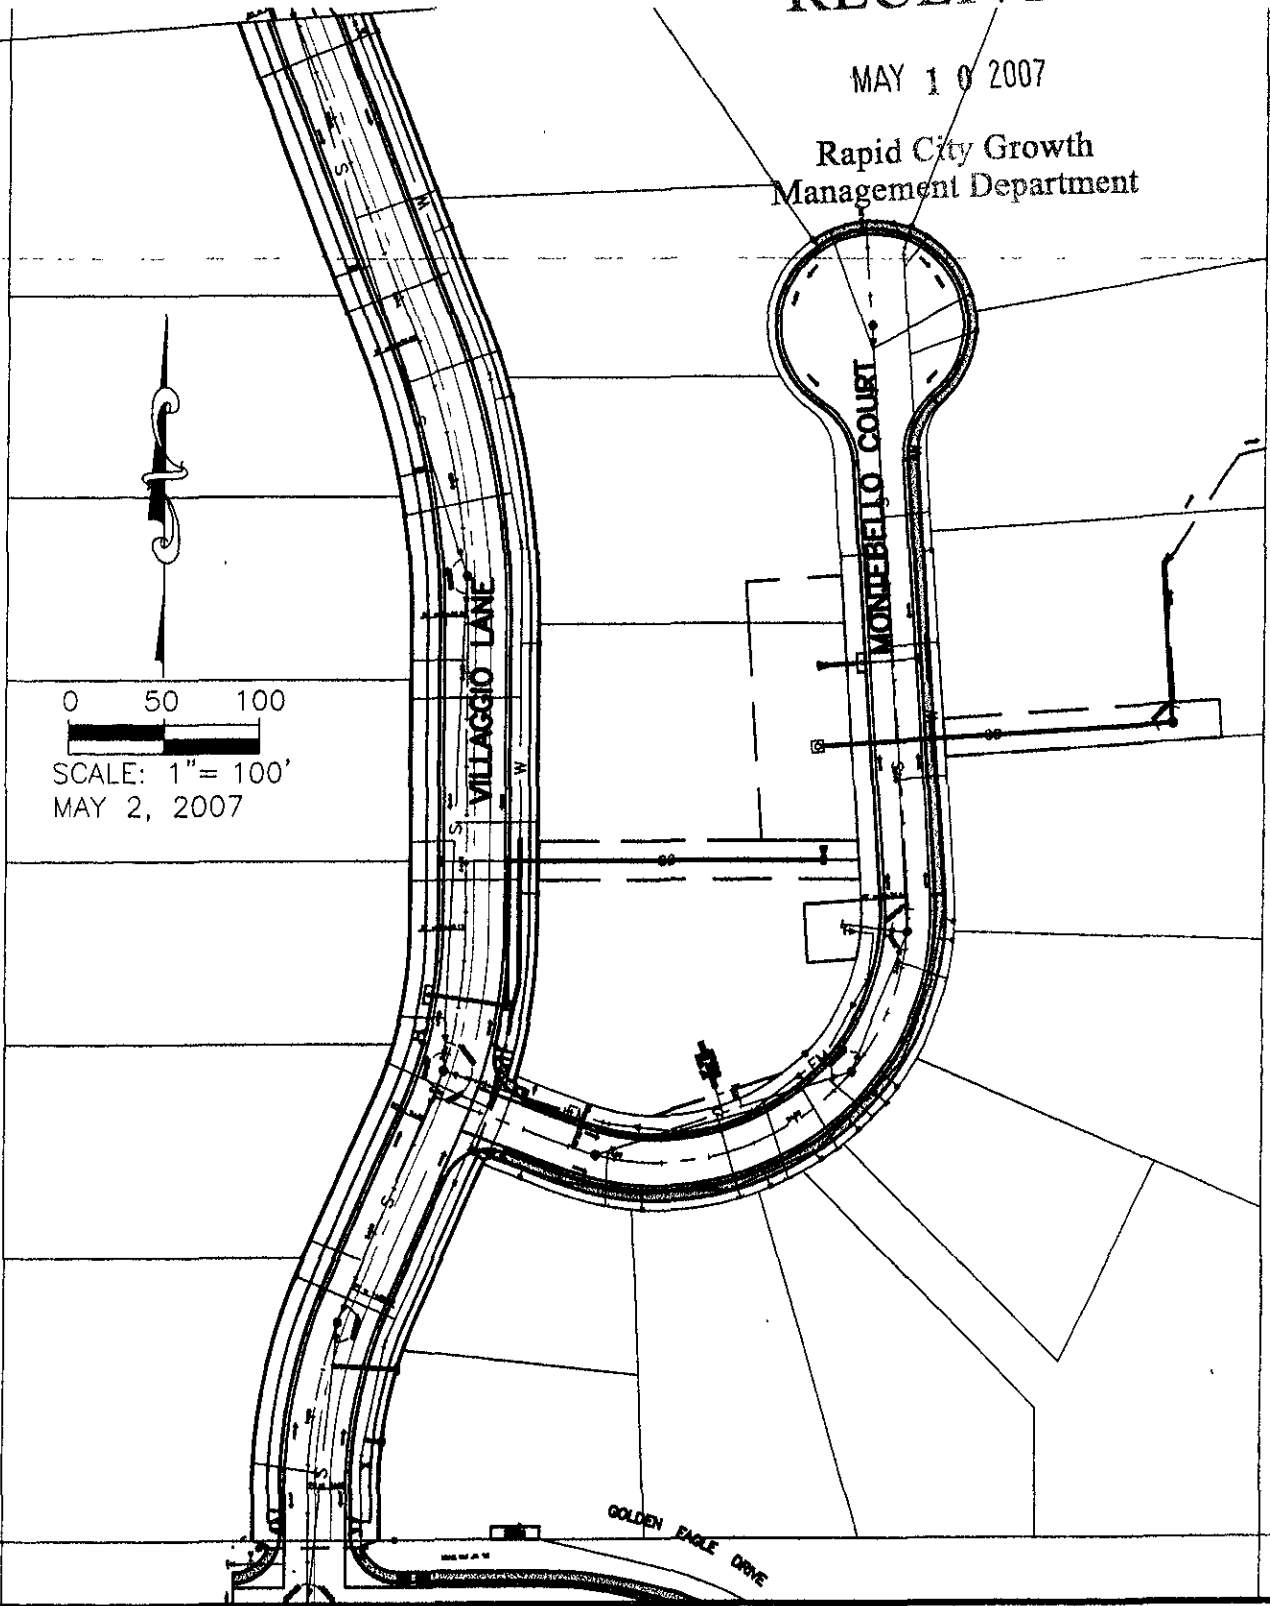

0 50 100  
SCALE: 1" = 100'  
MAY 2, 2007