

Plat of Copperfield Vista Subdivision
 Including Lot A & Lots 1 through 20 of Block 1,
 Lots 1 through 4 of Block 2,
 Lots 1 through 5 of Block 3,
 Lots 1 through 3 of Block 4,
 Lots 1 & 2 of Block 5,
 and Lots 1 through 6 of Block 6.



January 26, 2007
 Revised March 1, 2007
 Revised March 15, 2007
 Revised May 29, 2007
 Basis of Bearings
 GPS Observation

located in the E 1/2 NW 1/4, and the
 NE 1/4 SW 1/4, Section 4, T1N, R8E, S.H.M.
 Rapid City, Pennington County, South Dakota

Prepared by:
 Flat Land Surveying &
 Consulting Engineers, Inc.
 P.O. Box 8154
 Rapid City, South Dakota 57709
 605-346-1538
 Project # 06-09-03

Utility and Minor Drainage Easements 8' on the interior side of all lot lines

All Major Drainage Easements shown hereon shall be kept free of all obstructions including but not limited to buildings, walls, fences, hedges, trees & shrubs. These easements grant to all public authorities the right to construct, operate, maintain, inspect, and repair such improvements and structures as it deems expedient to facilitate drainage from any source.


- = Found Survey Monument as noted
- ⊙ = Set Rebar with cap marked "RW Fisk 6565"

NUM	BEARING	DISTANCE
L1	N45°00'00"W	14.14
L2	S45°33'42"W	14.28
L3	N3°50'39"W	14.29
L4	S58°39'31"W	14.11
L5	N45°00'00"W	14.74
L6	N45°00'00"E	14.72
L7	S43°00'00"E	14.14
L8	N45°00'00"E	14.14
L9	N45°43'18"W	13.90
L10	S44°21'48"W	14.30
L11	N45°00'00"W	14.74
L12	S45°00'00"W	14.72

NUM	DELTA	ARC	RADIUS	BEARING	DISTANCE
C1	4°21'15"	44.56	526.00	S87°34'23"E	44.55
C2	6°40'21"	61.26	526.00	S81°48'35"E	61.22
C3	4°23'58"	40.34	526.00	S76°16'39"E	40.33
C4	8°41'18"	71.88	474.00	S76°26'29"E	71.81
C5	7°13'52"	59.83	474.00	S82°32'02"E	59.79
C6	3°34'48"	48.38	774.00	S147°24'W	48.39
C7	5°28'19"	73.47	774.00	S81°58'W	73.44
C8	4°42'28"	64.27	774.00	S112°35'25"W	64.22
C9	3°02'00"	44.45	826.00	N121°40'25"E	44.45
C10	4°33'32"	65.72	826.00	N82°44'35"E	65.71
C11	4°31'11"	65.17	826.00	N32°22'25"E	65.16
C12	1°38'50"	23.27	826.00	N0°48'25"W	23.27
C13	6°54'43"	76.02	826.00	S4°10'33"W	77.99
C14	5°18'23"	76.80	826.00	S9°32'05"W	76.47
C15	8°01'23"	81.37	774.00	N10°08'42"E	81.33
C16	6°48'58"	78.56	774.00	N41°34'05"E	78.53
C17	1°19'12"	17.83	774.00	N0°59'36"E	17.83
C18	0°14'48"	90.70	582.00	S83°28'22"W	90.80
C19	1°25'51"	14.03	582.00	S78°05'02"W	14.03
C20	10°54'37"	121.48	836.00	S82°49'25"W	121.30

NUM	DELTA	ARC	RADIUS	BEARING	DISTANCE
E01	4°13'04"	46.97	636.00	S72°47'23"W	46.98
E02	1°10'59"	11.50	636.00	S76°51'07"W	11.50
E03	6°41'17"	85.80	582.00	S74°31'26"W	85.98
E04	1°21'38"	9.13	274.00	S89°02'42"E	9.13
E05	1°54'33"	10.87	326.00	S89°02'42"E	10.87
E06	5°47'18"	82.84	524.00	S67°08'21"E	82.82
E07	8°47'18"	85.18	876.00	S87°08'21"E	85.17
E08	15°55'14"	146.16	526.00	N82°02'23"W	146.69
E09	10°55'14"	131.71	474.00	N82°02'23"W	131.28


NUM	BEARING	DISTANCE
E01	S14°22'59"E	12.55
E02	S78°17'01"W	16.00
E03	S14°22'59"E	12.55

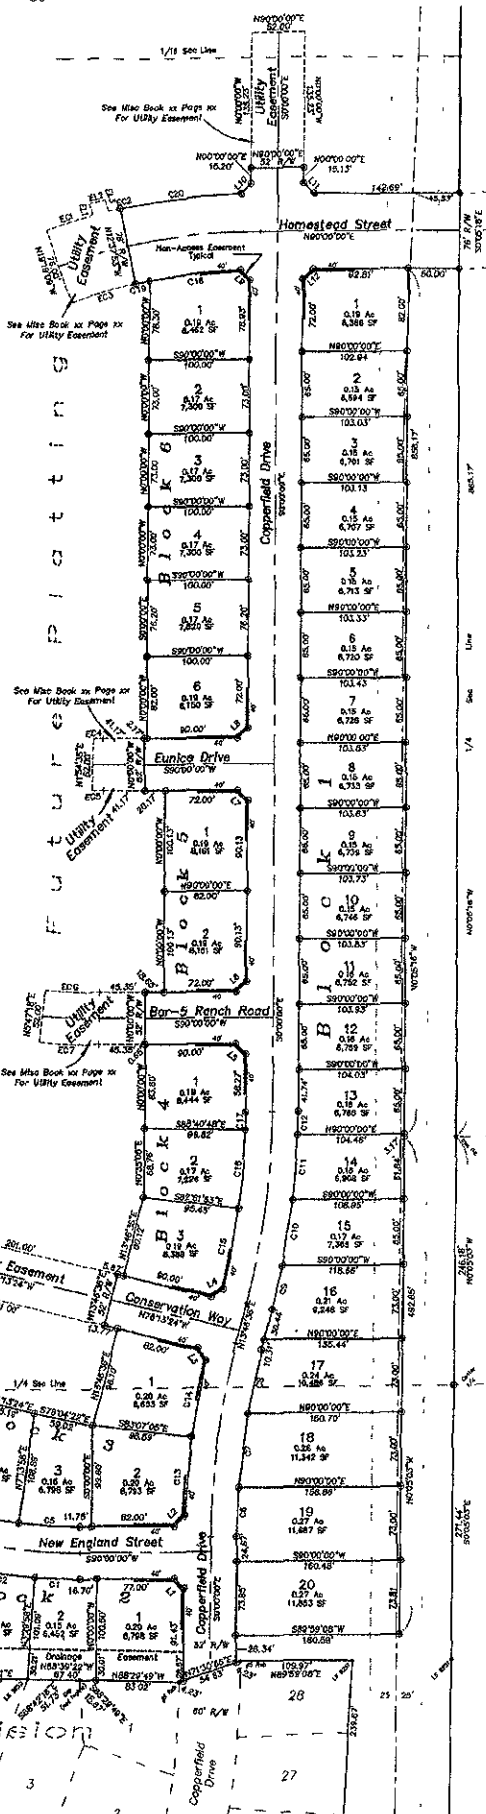


PRELIMINARY

RECEIVED

JUN 01 2007

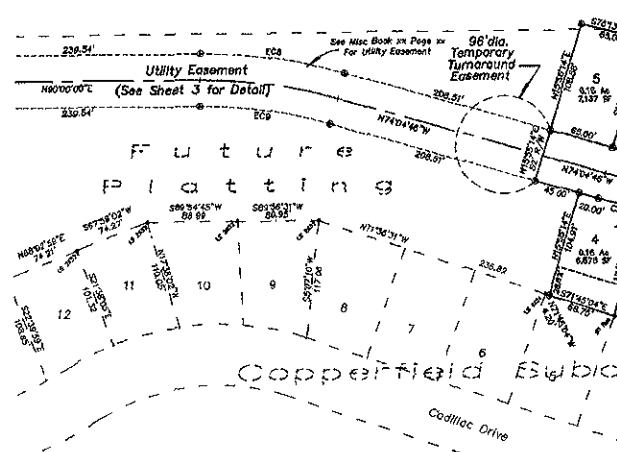

Plat of Copperfield Vista Subdivision
 including Lot A & Lots 1 through 20 of Block 1,
 Lots 1 through 4 of Block 2
 Lots 1 through 5 of Block 3,
 Lots 1 through 3 of Block 4,
 Lots 1 & 2 of Block 5,
 and Lots 1 through 6 of Block 6.

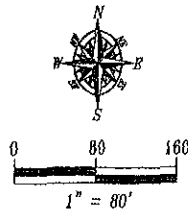

January 26, 2007
 Revised March 1, 2007
 Revised March 15, 2007
 Revised May 29, 2007
 Basis of Bearings
 GPS Observation


located in the E 1/2 NW 1/4, and the
 NE 1/4 SW 1/4, Section 4, T1N, R8E, B.H.M.
 Rapid City, Pennington County, South Dakota

Prepared by
 Elk Land Surveying &
 Consulting Engineers, Inc.
 P.O. Box 8154
 Rapid City, South Dakota 57709
 605-346-1836
 Project # 06-09-03

Utility and Minor Drainage Easements B on the interior side of all lot lines

All Major Drainage Easements shown herein shall be kept free of all obstructions including but not limited to buildings, walls, fences, hedges, trees & shrubs. These easements grant to all public authorities the right to construct, operate, maintain, inspect, and repair such improvements and structures as it deems expedient to facilitate drainage from any source.

- = Found Survey Monument as noted
- ⊙ = Set Rebar with cap marked "RW Fisk 6565"

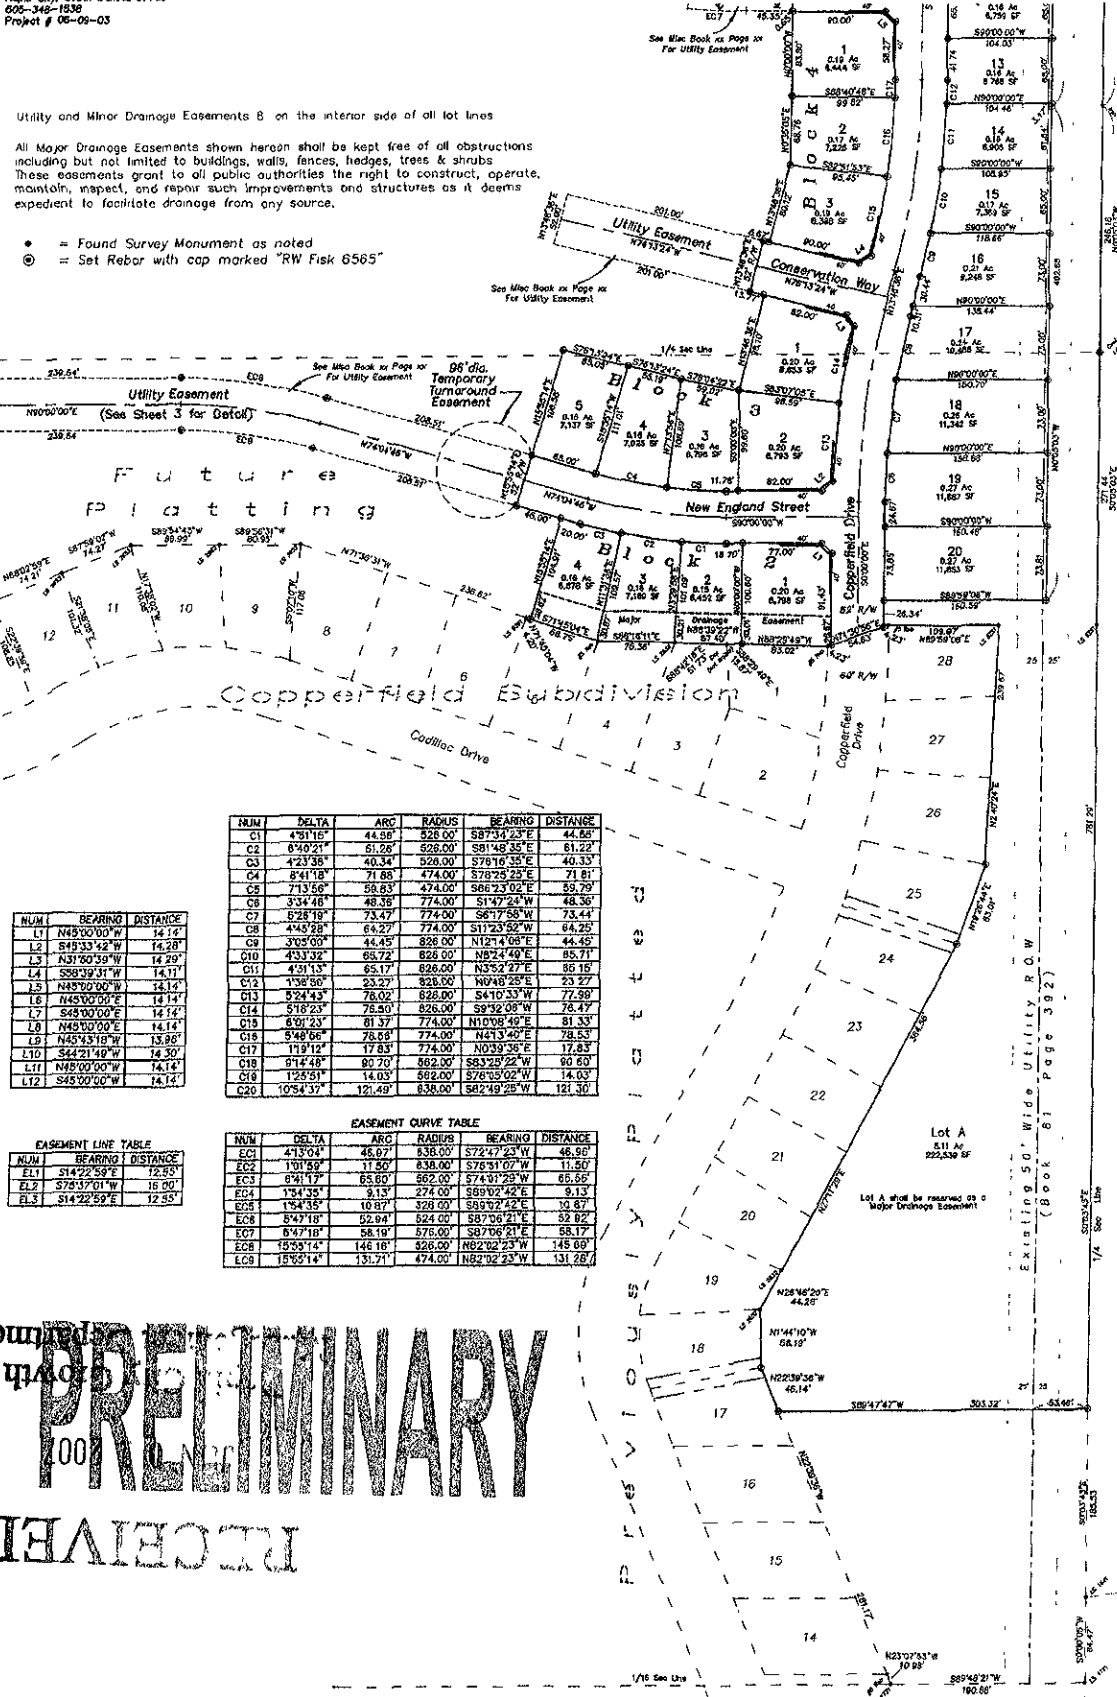

NUM.	BEARING	DISTANCE
L1	N45°00'00\"W	14.14'
L2	S45°33'42\"W	14.28'
L3	N31°40'39\"W	14.29'
L4	S88°59'31\"W	14.17'
L5	N45°00'00\"W	14.14'
L6	N45°00'00\"E	14.14'
L7	S45°00'00\"E	14.14'
L8	N45°00'00\"E	14.14'
L9	N45°31'18\"W	13.86'
L10	S44°21'48\"W	14.30'
L11	N45°00'00\"W	14.14'
L12	S45°00'00\"W	14.14'

NUM.	DELTA	ARC	RADIUS	BEARING	DISTANCE
C1	4°01'16\"	44.38'	328.00'	S87°34'23\"E	44.66'
C2	6°40'21\"	51.26'	328.00'	S81°48'35\"E	81.22'
C3	4°23'36\"	40.34'	328.00'	S78°16'35\"E	40.33'
C4	8°41'18\"	71.68'	474.00'	S78°23'23\"E	71.81'
C5	7°13'56\"	58.83'	474.00'	S66°33'02\"E	59.79'
C6	3°34'46\"	48.38'	774.00'	S147°24\"W	48.36'
C7	5°28'19\"	73.47'	774.00'	S617°58\"W	73.44'
C8	4°45'28\"	64.27'	774.00'	S11°23'52\"W	64.25'
C9	3°05'00\"	44.45'	828.00'	N121°10'08\"E	44.45'
C10	4°33'36\"	65.72'	828.00'	N82°14'08\"E	65.71'
C11	4°31'13\"	65.17'	828.00'	N35°27'27\"E	65.15'
C12	1°38'36\"	23.27'	828.00'	N04°48'25\"E	23.27'
C13	5°24'43\"	76.02'	828.00'	S410°33\"W	77.90'
C14	5°18'23\"	76.50'	828.00'	S9°32'08\"W	76.47'
C15	6°01'23\"	81.37'	774.00'	N10°08'40\"E	81.33'
C16	5°48'56\"	78.58'	774.00'	N41°34'02\"E	78.53'
C17	1°19'12\"	17.83'	774.00'	N019°36\"E	17.83'
C18	8°14'48\"	80.70'	862.00'	S83°02'22\"W	80.60'
C19	1°25'51\"	14.03'	862.00'	S76°03'02\"W	14.03'
C20	10°54'37\"	121.49'	838.00'	S82°49'28\"W	121.30'


EASEMENT LINE TABLE		
NUM.	BEARING	DISTANCE
EL1	S14°22'59\"E	12.85'
EL2	S79°37'01\"W	16.00'
EL3	S14°22'59\"E	12.85'

EASEMENT CURVE TABLE					
NUM.	DELTA	ARC	RADIUS	BEARING	DISTANCE
EC1	4°13'04\"	46.07'	838.00'	S72°47'23\"W	46.96'
EC2	1°01'59\"	11.80'	838.00'	S76°51'07\"W	11.80'
EC3	6°41'17\"	85.80'	862.00'	S74°31'25\"W	85.66'
EC4	1°41'35\"	21.37'	874.00'	S89°02'42\"E	9.13'
EC5	1°54'35\"	16.87'	828.00'	S89°02'42\"E	10.87'
EC6	5°47'18\"	52.94'	824.00'	S87°06'21\"E	52.82'
EC7	6°47'18\"	58.19'	876.00'	S87°06'21\"E	58.19'
EC8	15°55'14\"	146.18'	826.00'	N62°02'23\"W	145.89'
EC9	15°55'14\"	131.71'	474.00'	N62°02'23\"W	131.28'

PRELIMINARY

RECEIVED

**Plat of Copperfield Vista Subdivision
including Lot A & Lots 1 through 20 of Block 1,
Lots 1 through 4 of Block 2
Lots 1 through 5 of Block 3,
Lots 1 through 3 of Block 4,
Lots 1 & 2 of Block 5,
and Lots 1 through 6 of Block 6.**

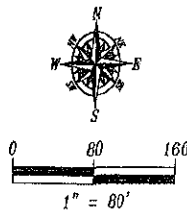

January 26, 2007
Revised March 1, 2007
Revised March 15, 2007
Revised May 29, 2007
Basis of Bearings
GPS Observation

located in the E 1/2 NW 1/4, and the
NE 1/4 SW 1/4, Section 4, T1N, R8E, B.H.M.
Rapid City, Pennington County, South Dakota


Prepared by:
Fisk Land Surveying &
Consulting Engineers, Inc.
P.O. Box 8164
Rapid City, South Dakota 57709
605-348-1530
Project # 06-09-03

Utility and Minor Drainage Easements 8' on the interior side of all lot lines

All Major Drainage Easements shown hereon shall be kept free of all obstructions including but not limited to buildings, walls, fences, hedges, trees & shrubs. These easements grant to all public authorities the right to construct, operate, maintain, inspect, and repair such improvements and structures as it deems expedient to facilitate drainage from any source

- * = Found Survey Monument as noted
- ⊙ = Set Rebar with cap marked "RW Fisk 6565"

NUM	DELTA	ARC	RADIUS	BEARING	DISTANCE
EC1	413.04°	48.87'	838.00'	S72°47'23"W	46.98'
EC2	101.98°	11.50'	838.00'	S76°51'07"W	11.50'
EC3	6°41'17"	65.60'	582.00'	S74°31'29"W	65.98'
EC4	1°54'35"	9.13'	274.00'	S89°02'42"E	9.13'
EC5	1°54'35"	10.87'	328.00'	S85°02'42"E	10.87'
EC6	6°47'16"	52.64'	524.00'	S87°08'21"E	52.42'
EC7	6°47'16"	58.19'	578.00'	S87°06'21"E	58.17'
EC8	16°55'14"	146.16'	526.00'	N62°02'23"W	149.09'
EC9	15°59'14"	131.71'	474.00'	N62°02'23"W	131.28'

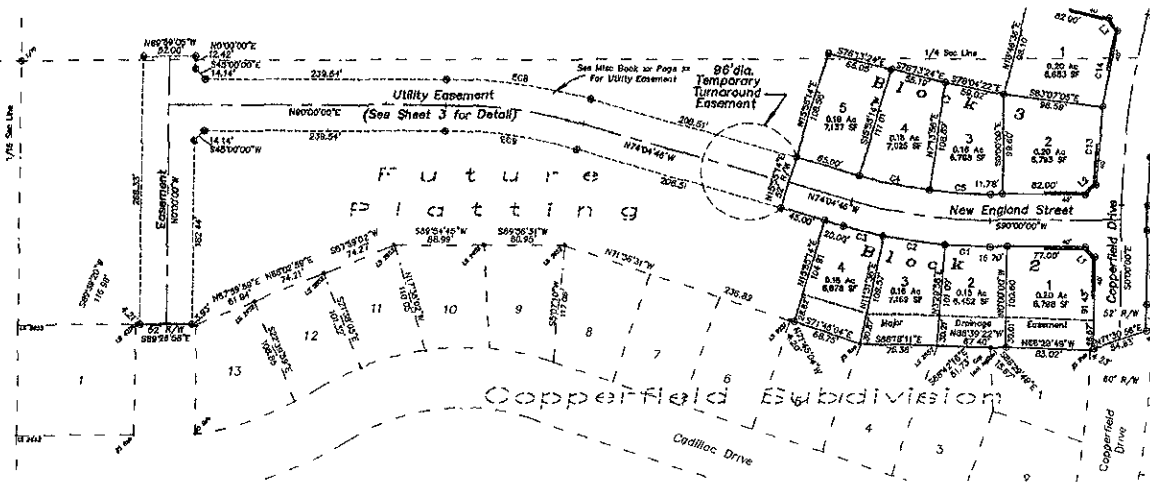

CERTIFICATE OF SURVEYOR State of South Dakota County of Pennington ss
I, Ronald W Fisk, Registered Land Surveyor No. 6565 in the State of South Dakota, do hereby certify that being so authorized, I made the survey and within plot of the land shown and described hereon and that the same is, in all things, true and correct to the best of my knowledge and belief, in Witness Whereof, I have hereunto set my hand and official seal this _____ day of _____, 2007
Ronald W. Fisk
Registered Land Surveyor No. 6565

CERTIFICATE AND ACKNOWLEDGEMENT OF OWNERSHIP State of South Dakota County of Pennington ss
I, Ross Johnson, President of Johnson Bar Five Ranch, Inc., do hereby certify that Johnson Bar Five Ranch, Inc. is the owner of the above described lands and that on their behalf I did authorize and do hereby approve the survey and within plot of said land, and that development of this land shall conform to all existing applicable zoning, subdivision and erosion and sediment control regulations
Ross Johnson - President of Johnson Bar Five Ranch, Inc. - Owner
On this _____ day of _____, 2007, before me, a Notary Public, personally appeared Ross Johnson, known to me to be the person described in the foregoing instrument and acknowledged to me that they signed the same.
Notary Public _____ My Commission Expires _____

CERTIFICATE OF STREET AUTHORITY State of South Dakota County of Pennington ss
The location of the proposed access road to the County or State Highway or the City Street as shown hereon is hereby approved. Any change in the location of the proposed access shall require additional approval.
Street Authority _____ Date _____

CERTIFICATE OF COUNTY TREASURER State of South Dakota County of Pennington ss
I, Treasurer of Pennington County, do hereby certify that all taxes which are liens upon the within described lands have been fully paid according to the records of my office.
Dated this _____ day of _____, 2007. Treasurer of Pennington County _____

CERTIFICATE OF DIRECTOR OF EQUALIZATION State of South Dakota County of Pennington ss
I, Director of Equalization of Pennington County, do hereby certify that I have on file in my office a copy of the within described plot of land.
Dated this _____ day of _____, 2007. Director of Equalization of Pennington County _____
APPROVED: _____ DATE: _____

CERTIFICATE OF FINANCE OFFICER State of South Dakota County of Pennington ss
I, Finance Officer of the City of Rapid City, do hereby certify that all special assessments which are liens upon the within described lands are fully paid according to the records of my office.
Dated this _____ day of _____, 2007. Finance Officer of the City of Rapid City _____

CERTIFICATE OF GROWTH MANAGEMENT DIRECTOR State of South Dakota County of Pennington ss
I, Growth Management Director of the City of Rapid City, have reviewed this plat and found it to conform to the subdivision requirements of Chapter 16.080.035 of the Rapid City Municipal Code and as such I have approved this plat as a final plat.
Dated this _____ day of _____, 2007. Growth Management Director of the City of Rapid City _____

CERTIFICATE OF FINANCE OFFICER State of South Dakota County of Pennington ss
I, Finance Officer of the City of Rapid City, do hereby certify that the Growth Management Director of the City of Rapid City, has approved this Final Plat as shown hereon.
Dated this _____ day of _____, 2007. Finance Officer of the City of Rapid City _____

CERTIFICATE OF THE REGISTER OF DEEDS State of South Dakota County of Pennington ss
I find this _____ day of _____, 20____ at _____ o'clock _____ M., and Recorded in Plot Book _____ on Page _____
Register of Deeds of Pennington County _____ Fees _____

