


RECEIVED

JUL 27 2007


Rapid City Growth
Management Department

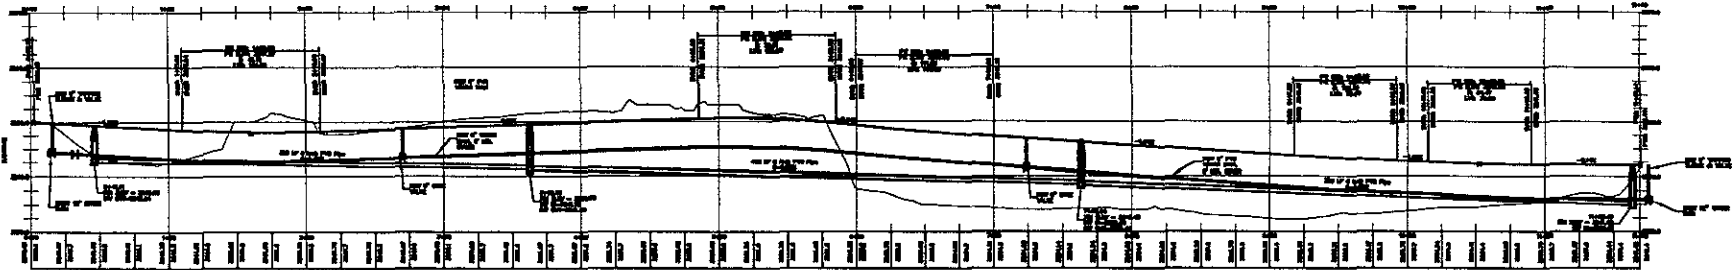

CENTURY DEVELOPMENT TOWNHOUSES --
PRIVATE STREET PLAN/PROFILE

SCALE: NO SCALE



PLAN NORTH

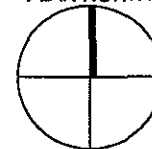

TSP, Inc.
 600 Kansas City Street
 Rapid City, SD 57701


phone: (605) 343-6102
 fax: (605) 343-7159



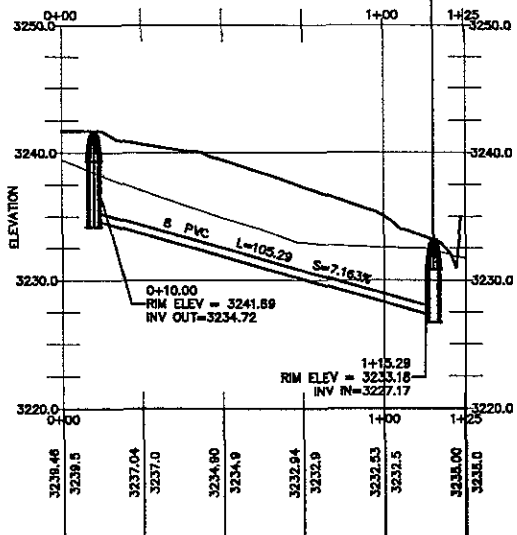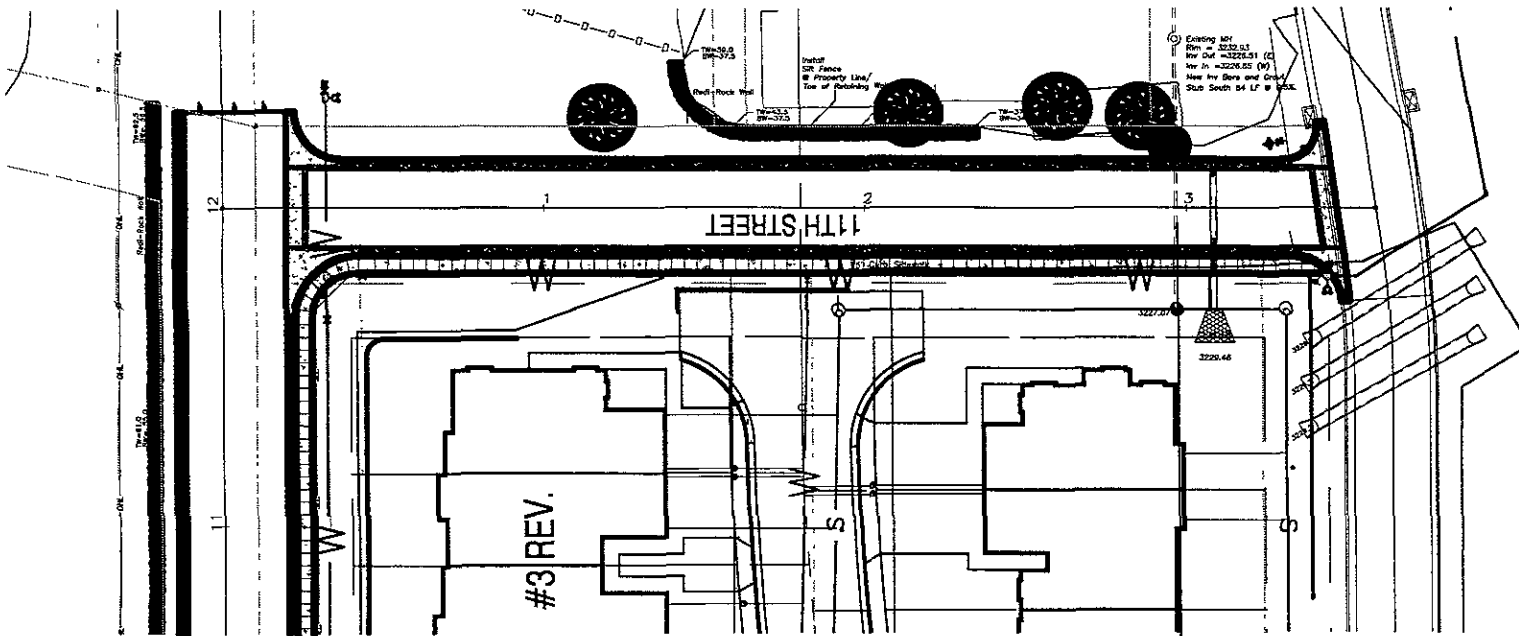

CENTURY DEVELOPEMENT TOWNHOUSES --
SANITARY SEWER PLAN/PROFILE

SCALE: 1 = 60'-0"

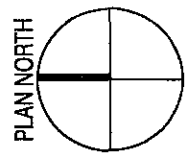

TSP, Inc.
 600 Kansas City Street
 Rapid City, SD 57701
 phone: (605) 343-6102
 fax: (605) 343-7159

