

**LANDSCAPE SUMMARY (ENTIRE LANDSCAPE)**

SITE AREA 421 650 SF  
 BUILDING AREA 30,522 SF  
 LANDSCAPE POINTS REQUIRED 341 879 POINTS

**LANDSCAPE POINTS PROVIDED**

CONIFEROUS TREES	0 @ 2000 PTS	0 PTS
DECIDUOUS TREES (MED)	51 @ 1000 PTS	51 000 PTS
DECIDUOUS TREES (SM)	0 @ 500 PTS	0 PTS
DECIDUOUS SHRUBS	717 @ 250 PTS	179 250 PTS
GROUNDCOVERS (SY)	486 @ 100 PTS	48 600 PTS
TURFGRASS (SY)	6890 @ 70 PTS	68 204 PTS

TOTAL POINTS PROVIDED 347 754 PTS

**PLANTING SCHEDULE (SITE CONTRACT ONLY)**


KEY COMMON NAME	BOTANICAL NAME	SIZE	NOTES/SPECIFICS
<b>DECIDUOUS TREES</b>			
2 FGA FALLGOLD ASH	FRAXINUS NIGRA FALLGOLD	2" CAL	B&S/SPECIMEN
35 SA SUMMIT ASH	FRAXINUS PENNSYLVANICA "SUMMIT"	2" CAL	B&S/SPECIMEN
17 SH SHADEMASTER HONEY-LOCUST	GLICYSIA TRICANTHOS VAR INERMIS "SHADEMASTER"	2" CAL	B&S/SPECIMEN
<b>CONIFEROUS SHRUBS</b>			
52 ACJ ANDORRA COMPACT JUNIPER	JUNIPERUS HORIZONTALIS COMPACTA	#2 CONTAINER	4'-0" D.C.
1 BCJ BLUE CHIP JUNIPER	JUNIPERUS HORIZONTALIS BLUE CHIP	#2 CONTAINER	4'-0" D.C.
43 BJ BUFFALO JUNIPER	JUNIPERUS SABINA BUFFALO	#2 CONTAINER	4'-0" D.C.
26 SJ SAVIN JUNIPER	JUNIPERUS SABINA	#2 CONTAINER	4'-0" D.C.
<b>DECIDUOUS SHRUBS</b>			
1 ACJ ALLEMAN'S COMPACT DOGWOOD	CORNUS SERICEA ALLEMAN'S COMPACT	#5 CONTAINER	AS SHOWN
16 AWB ARTHUR WATERER SPIDER	SPIDERA X BUNALDEA ANTHONY WATERER	#2 CONTAINER	3'-6" D.C.
6 BMD BUZZARD MOUNDOANGE	PHILADELPHUS LEWISII BUZZARD	#2 CONTAINER	3'-6" D.C.
30 EMH EMERALD MOUND HONEYSUCKLE	LEMNISCATA X OSTEOLEUM EMERALD MOUND	#2 CONTAINER	4'-0" D.C.
84 GDR GOLD DROP POTENTILLA	POTENTILLA FRUITICOSA GOLD DROP	#2 CONTAINER	3'-0" D.C.
58 GEL GLO-LOW FRAGRANT SIVAC	RAUS ARNICA GLO-LOW	#2 CONTAINER	3'-0" D.C.
154 ANR NEARLY WILD ROSE	ROSA NEARLY WILD	#2 CONTAINER	3'-0" D.C.
142 PBP PINK BEAUTY POTENTILLA	POTENTILLA FRUITICOSA PINK BEAUTY	#2 CONTAINER	2'-6" D.C.
1 SWY SWISS WINE WINEBARK	PHYSCOCARPUS OBLIQUOLUS SEWARD	#5 CONTAINER	4'-0" D.C.
1 WYB WESTERN SAND CHERRY	PRUNUS BESSCKI	#5 CONTAINER	4'-0" D.C.
<b>PERENNIALS/ORNAMENTAL GRASSES</b>			
4 AFG AVALANCHE FEATHER REED GRASS	CALAMAGROSTIS ACUTIFLORA AVALANCHE	#1 CONTAINER	2'-6" D.C.
5 BGG BIG BLUE DAT GRASS	HELICTOTRICHON SEMPERVIRENS	#1 CONTAINER	2'-6" D.C.
25 LES LITTLE BLUESTEM GRASS	SCHIZACHYRIUM SCOPARIUM	#1 CONTAINER	2'-0" D.C.

RECEIVED

APR 22 2008

Rep. of Growth  
 Mgmt. Department

LATE  
 SUBMITTAL

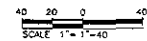

DREAM DESIGN INTERNATIONAL, INC.  
 CIVIL ENGINEERING LANDSCAPE ARCHITECTURE  

 Description: KENNEL RELOCATION  
 Sheet: L1 of L5

RAPID CENTER PHASE I

REVISED PLD #2



08PD016

SEE SHEET L2 - ENLARGED LANDSCAPE PLAN (AREA1)

TEMP  
TENT  
SALES

WORK WITHIN THE SHADED AREA TO BE CONSTRUCTED  
UNDER THE BUILDING CONTRACT AS NOTED. WORK  
OUTSIDE OF THE SHADED AREA TO BE CONSTRUCTED  
UNDER THE SITE CONTRACT EXCEPT WHERE NOTED.

NATIVE GRASSES

DREAM DESIGN INTERNATIONAL, INC.  
COURTESY PARK LANDSCAPE ARCHITECTURE  
LAND DEVELOPMENT CONSULTING ADMINISTRATION






Date:	11-20
Designed By:	MAAB
Drawn By:	MAAB
Design Date:	08/15/2007
Interior Job No.:	07-0451
Reviewed By:	Timothy Cook

REVISIONS  
KENNEL RELOCATION

RAPID CENTER  
PHASE I

Rapid City, South Dakota

Sheet Title  
Entarged  
Landscape  
Plan Area 2  
Sheet  
L3 of L5

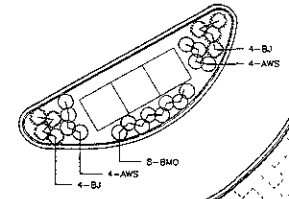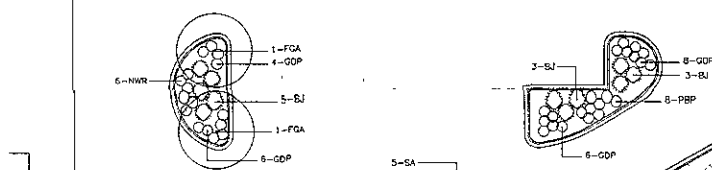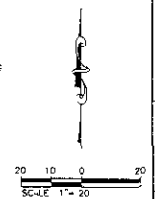

RECEIVED

APR 20 2008

LATE  
SUBMITTAL

REVISED PCD #4

Growth  
Department