

SANITARY SEWER MAIN NOTES		
STATION	OFFSET	ITEM DESCRIPTION
0+50.00	0'L	EXISTING MH 15
1+01.53	0'L	BEGN STEEL CASING
3+01.56	0'L	END STEEL CASING

**KEY MAP**





**PRELIMINARY FOR REVIEW ONLY**

CITY OF RAPID CITY  
 GROWTH MANAGEMENT DEPT  
 DEVELOPMENT DIVISION

Plans are submitted for general information only and do not constitute a contract. The City of Rapid City does not warrant the accuracy, completeness or timeliness of the information on these plans and the responsibility of the engineer of record. All necessary permits shall be obtained prior to construction of the proposed work. Requirements.

Project No.	09-0556	Project No.	HS
Drawn By	ADL/ETH	Checked By	JDS
Scale	AS SHOWN	Scale	AS SHOWN

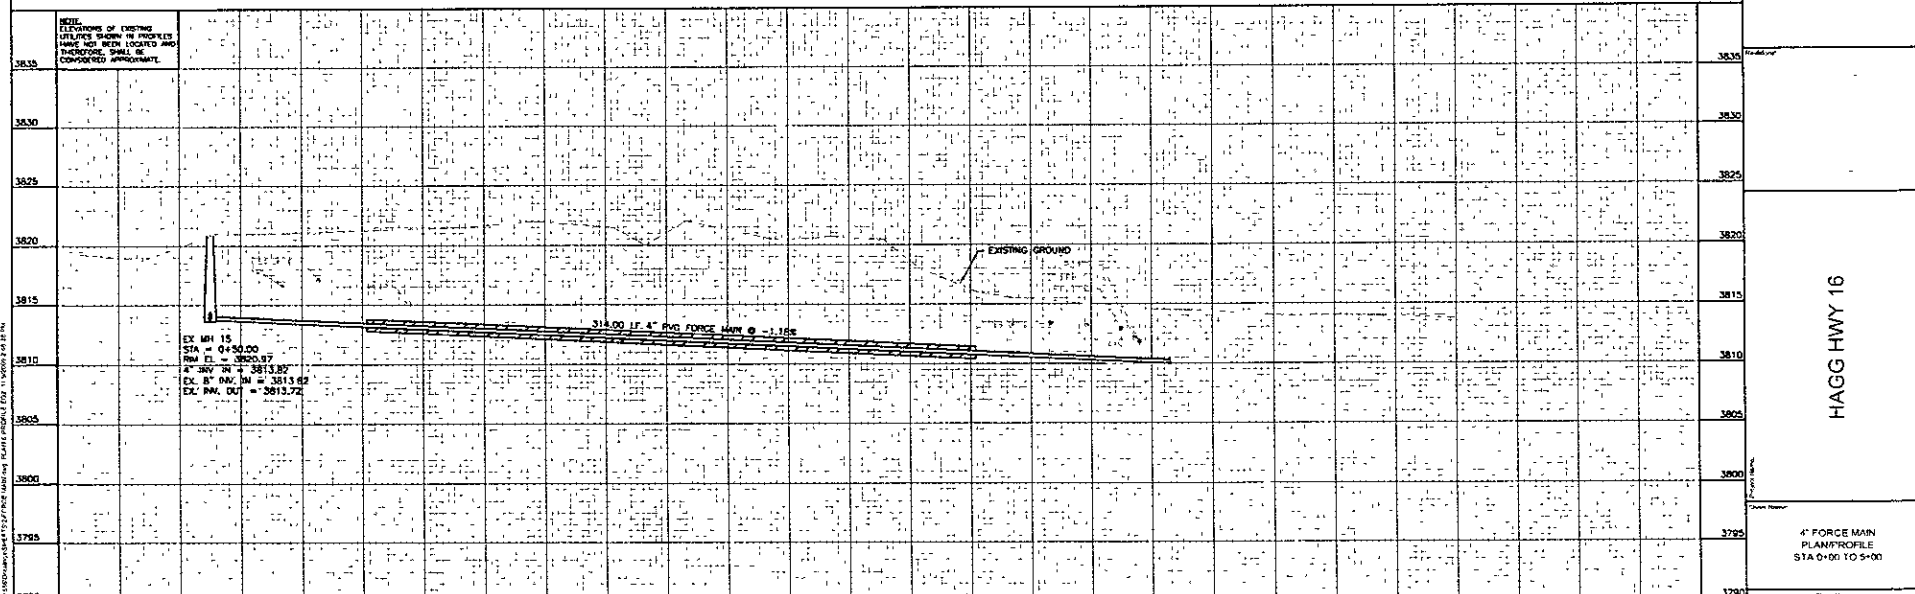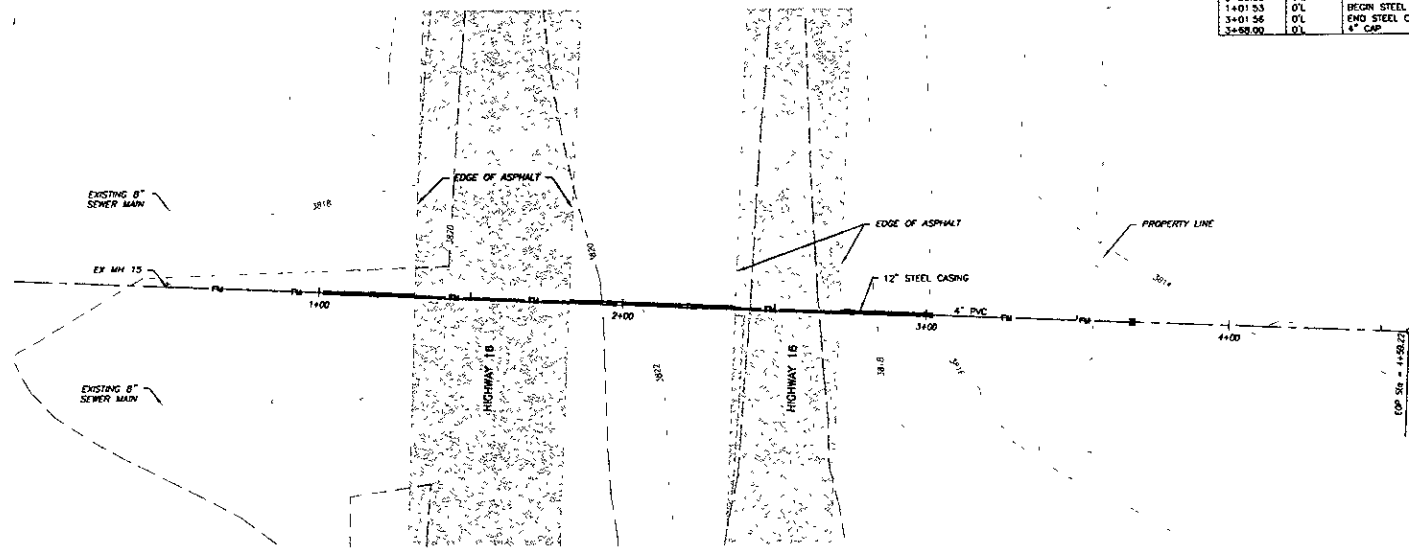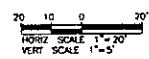

HAGG HWY 16

4" FORCE MAIN  
 PLAN/PROFILE  
 STA 0+00 TO 5+00

09SR123.dwg 11/15/09 10:48:28 AM