


macarthur st.

standard city curb cut

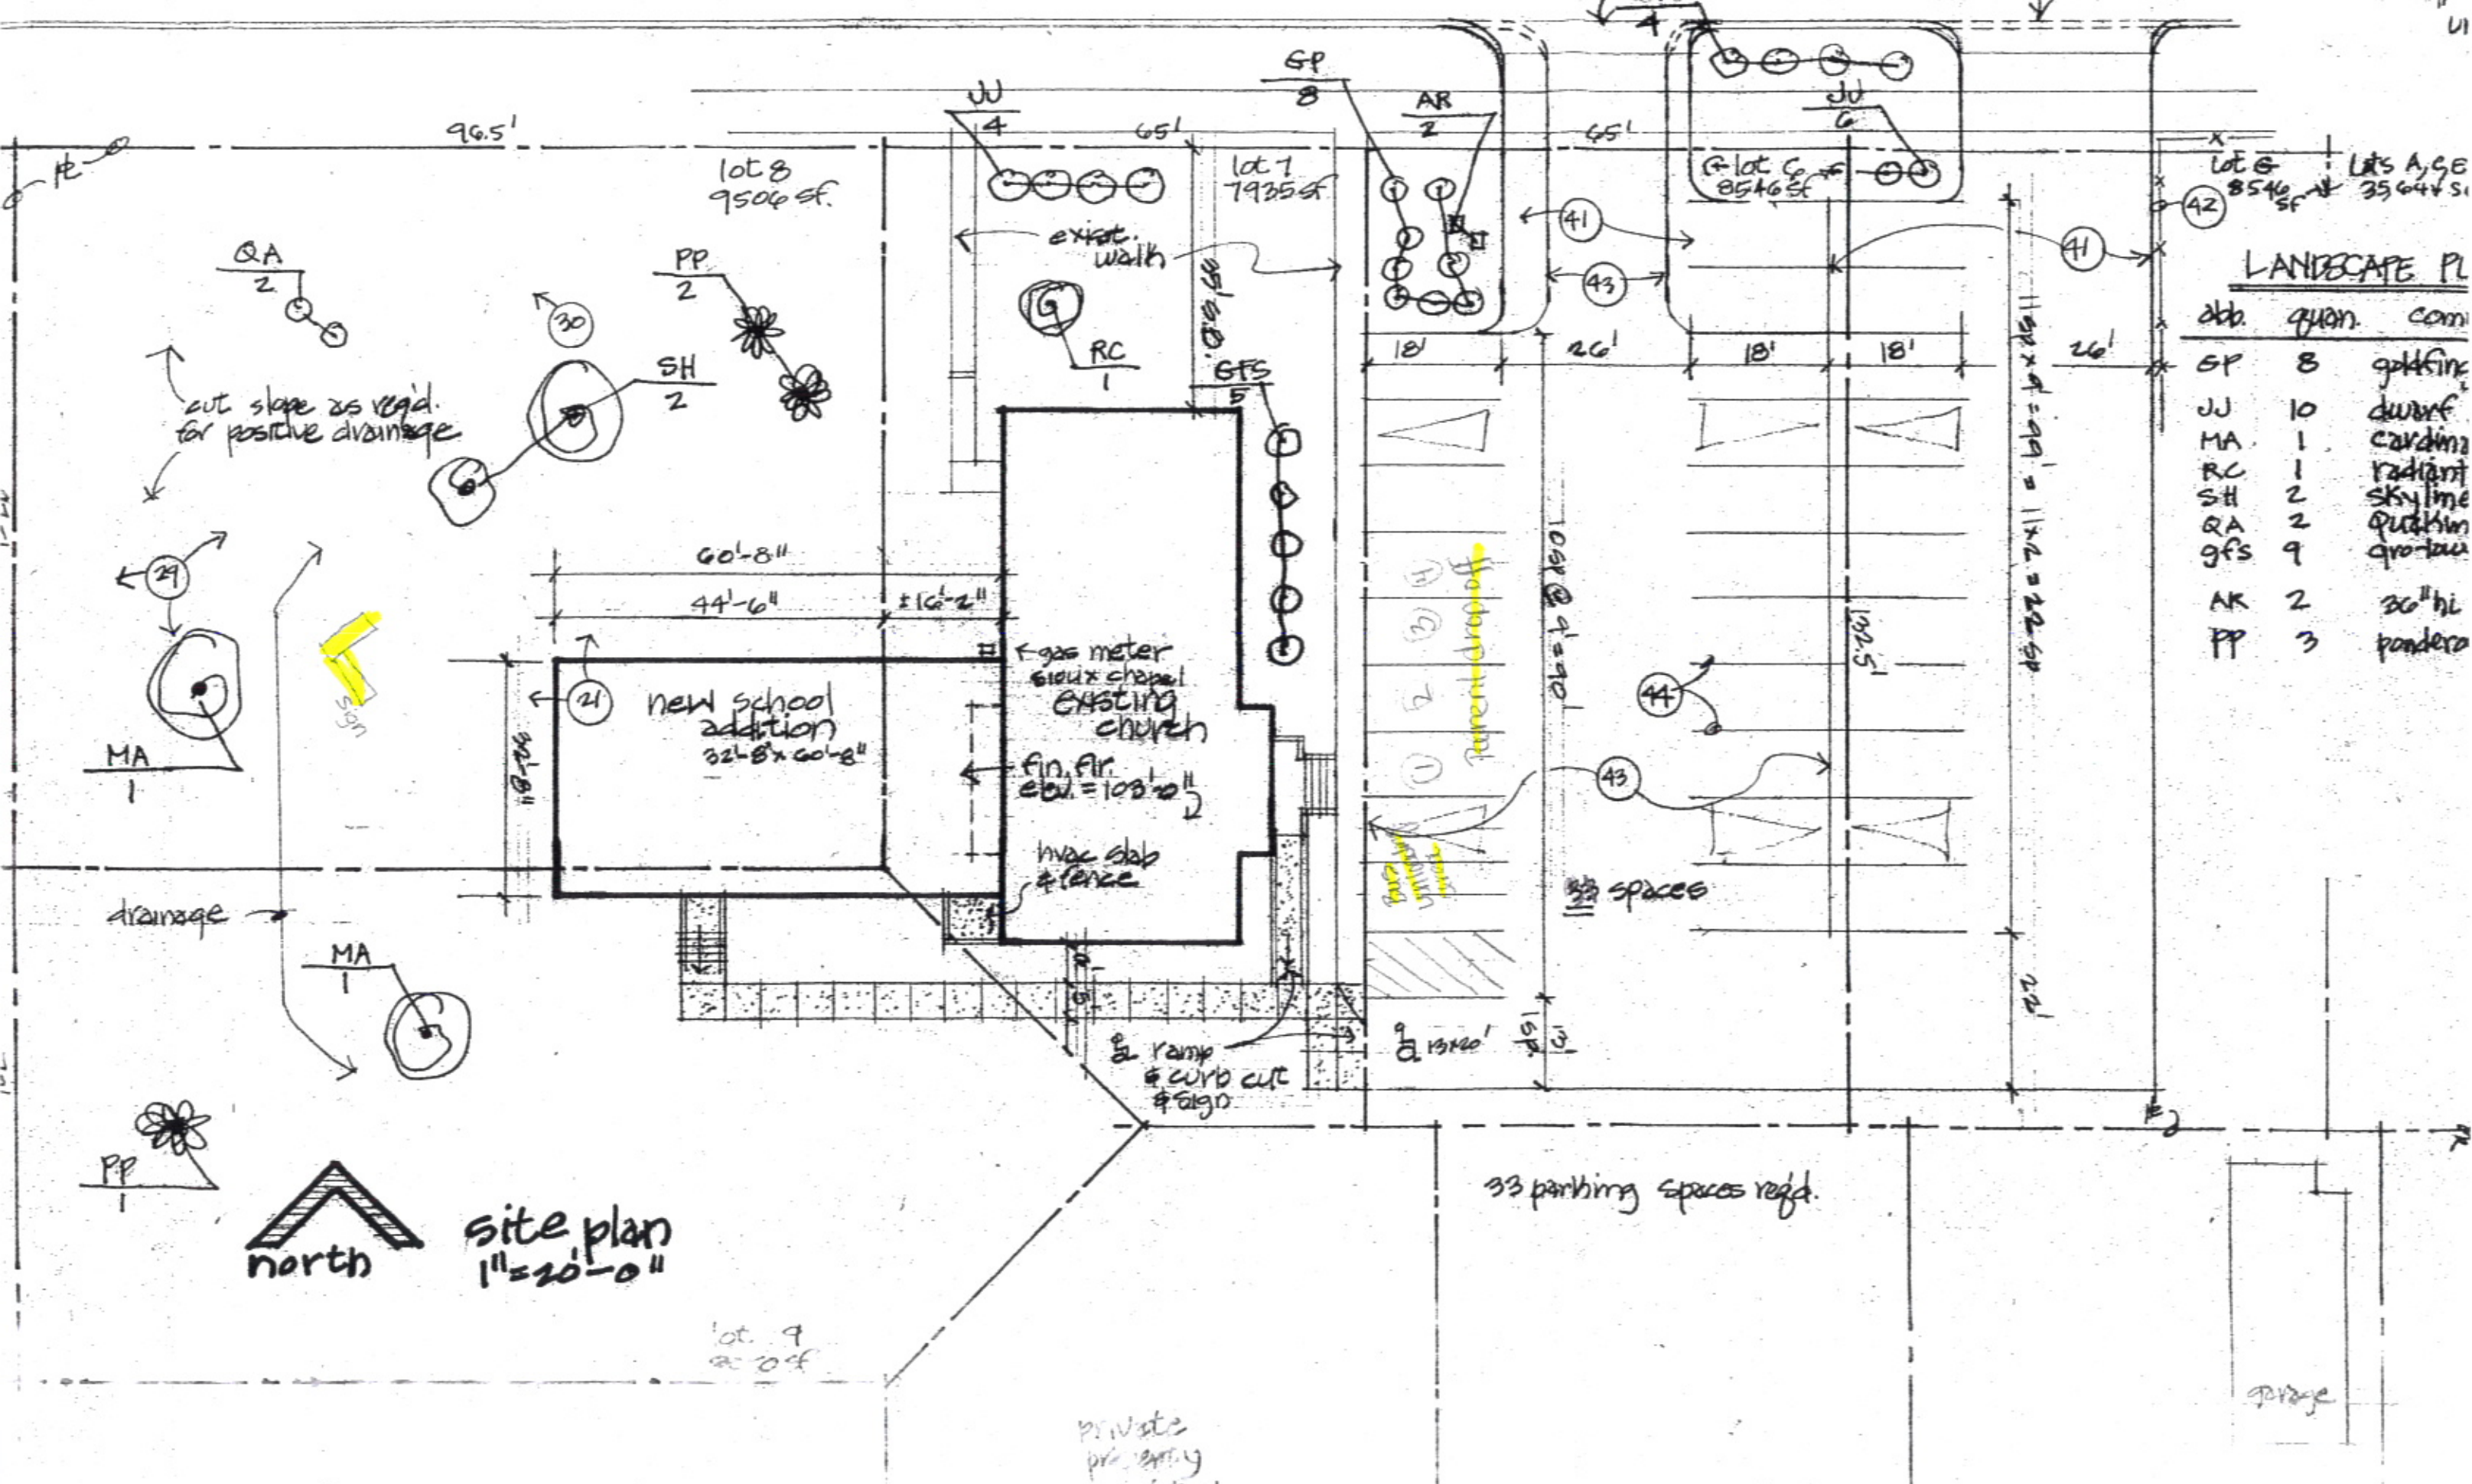

**LANDSCAPE PL**

Abb.	Quan.	Com.
SP	8	goldfinch
JU	10	dwarf
MA	1	cardinal
RC	1	radiant
SH	2	skyline
QA	2	quaking
GFS	9	grass
AK	2	30" hi
PP	3	ponderosa

site plan  
1" = 20'-0"



33 parking spaces reqd.

private property lot 11