



DREAM DESIGN
INTERNATIONAL, INC.
528 Avenue Gm Street
Rapid City, SD 57702
+ 605 348 0338
+ 605 348 0345
www.ddi-intl.com

Preliminary

RECEIVED



FEB 27 2012

Rapid City Community Planning
& Development Services

Revision Date Description
East St. Joseph Street
Campus Housing Phase I
Technology Housing, LLC
Rapid City, SD

Project Number 11-0610
Issued for Permit -

Elevations
A002

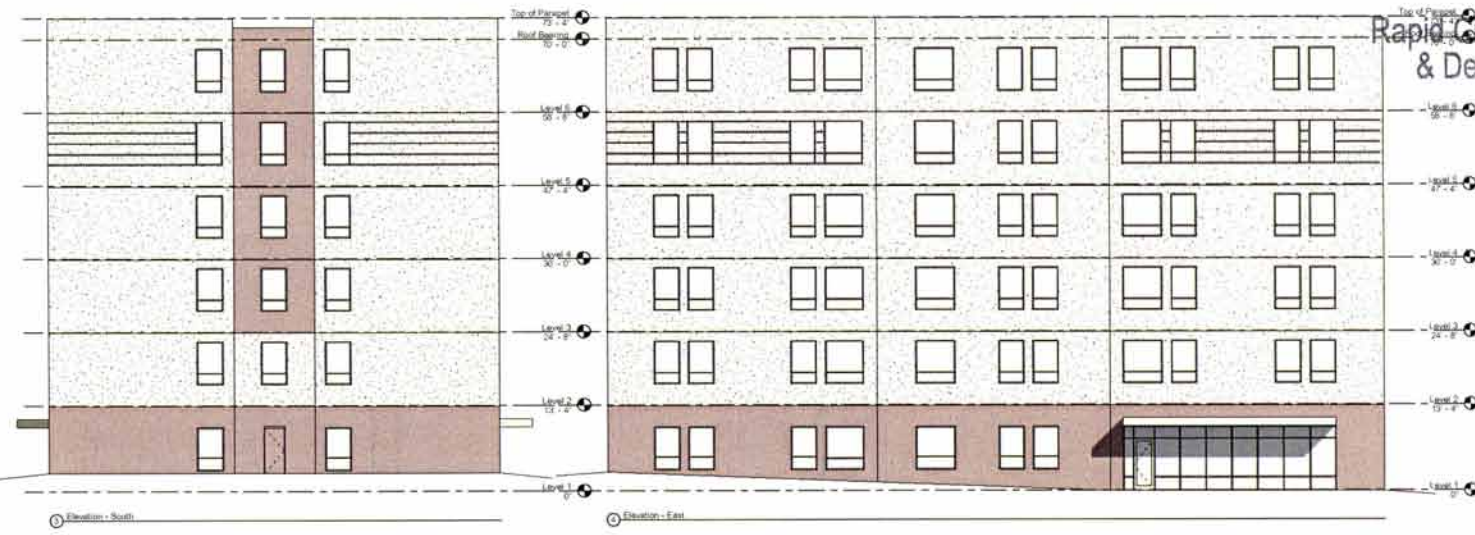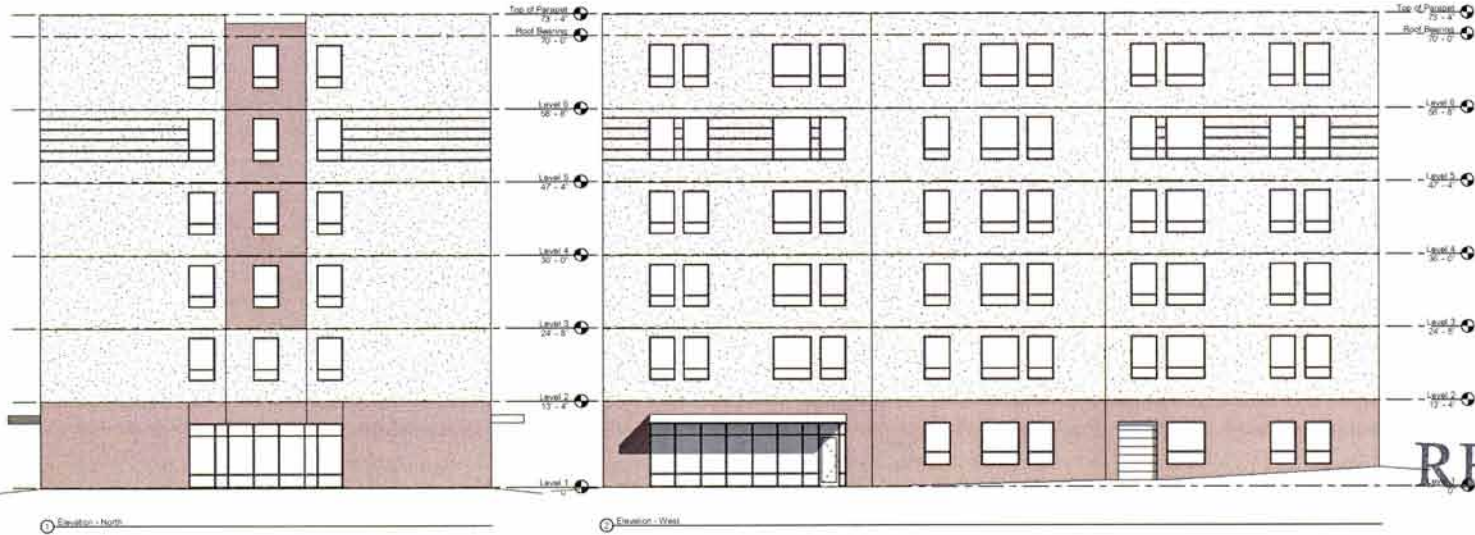

2/24/12 11:30:31 AM