


**PRELIMINARY
FOR REVIEW ONLY**

FIELDSTONE & SAINT BURY BUILDING ENVELOPE

LOCATED IN THE SE $\frac{1}{4}$ OF THE SW $\frac{1}{4}$,
SECTION 16, T1N, R8E, BHM
RAPID CITY, PENNINGTON COUNTY, SOUTH DAKOTA
JULY 11, 2012

BUILDING LOT OFFSET ENVELOPE

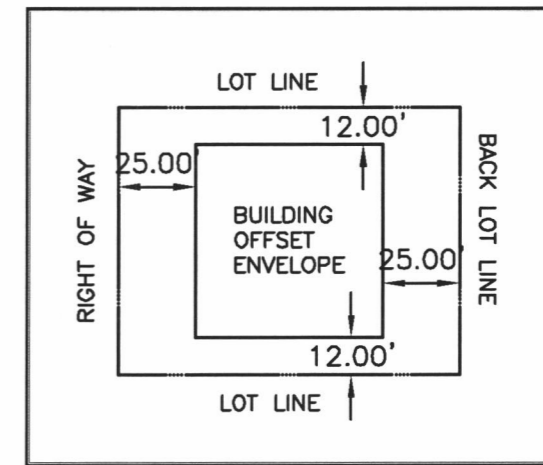

TYPICAL LOT DIMENSION

RECEIVED


OCT 26 2012

Rapid City Community Planning
& Development Services

LEGEND

- ROW
- PROPERTY LINE
- BUILDING OFFSET
- BUILDING ENVELOPE

NOTE:
AREA = BUILDING ENVELOPE AREA

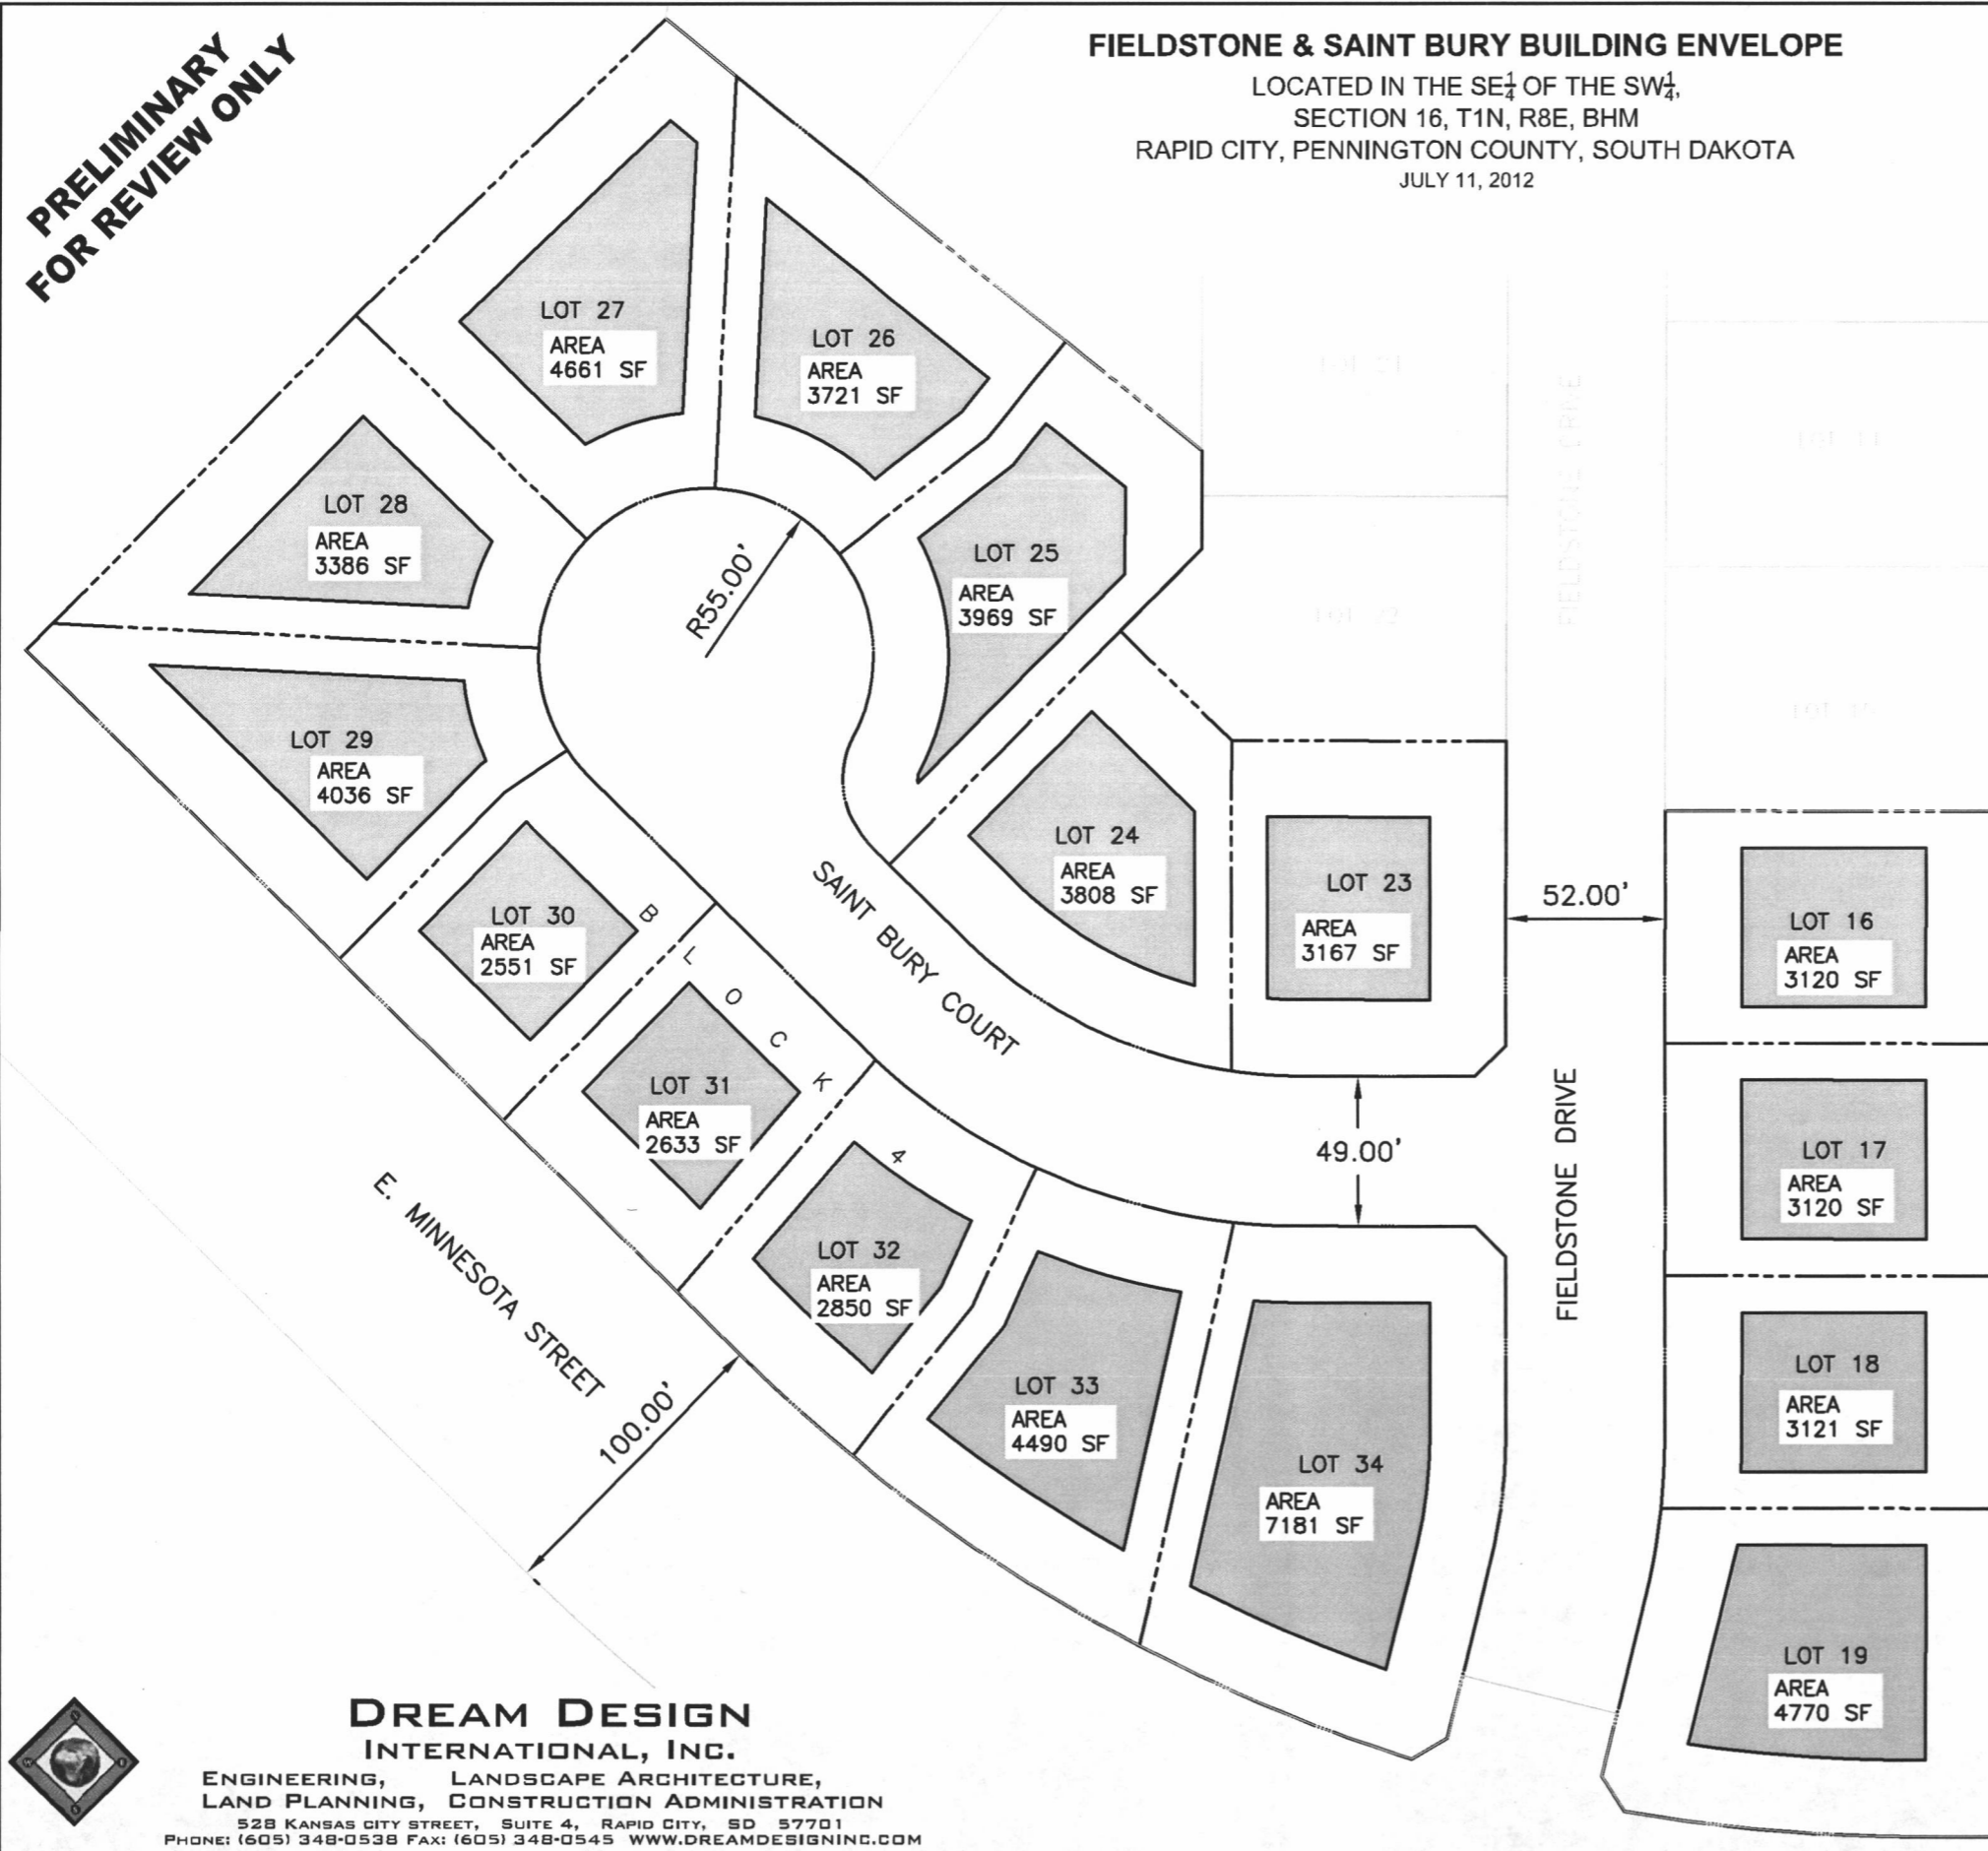

**DREAM DESIGN
INTERNATIONAL, INC.**

ENGINEERING, LANDSCAPE ARCHITECTURE,
LAND PLANNING, CONSTRUCTION ADMINISTRATION
528 KANSAS CITY STREET, SUITE 4, RAPID CITY, SD 57701
PHONE: (605) 348-0538 FAX: (605) 348-0545 WWW.DREAMDESIGNINC.COM

