


HILLS MATERIALS CO.  
2642 REARDON COURT  
INITIAL PLAN DEVELOPMENT

RECEIVED

NOV 20 2012

RAPID CITY COMMUNITY PLANNING  
& DEVELOPMENT SERVICES

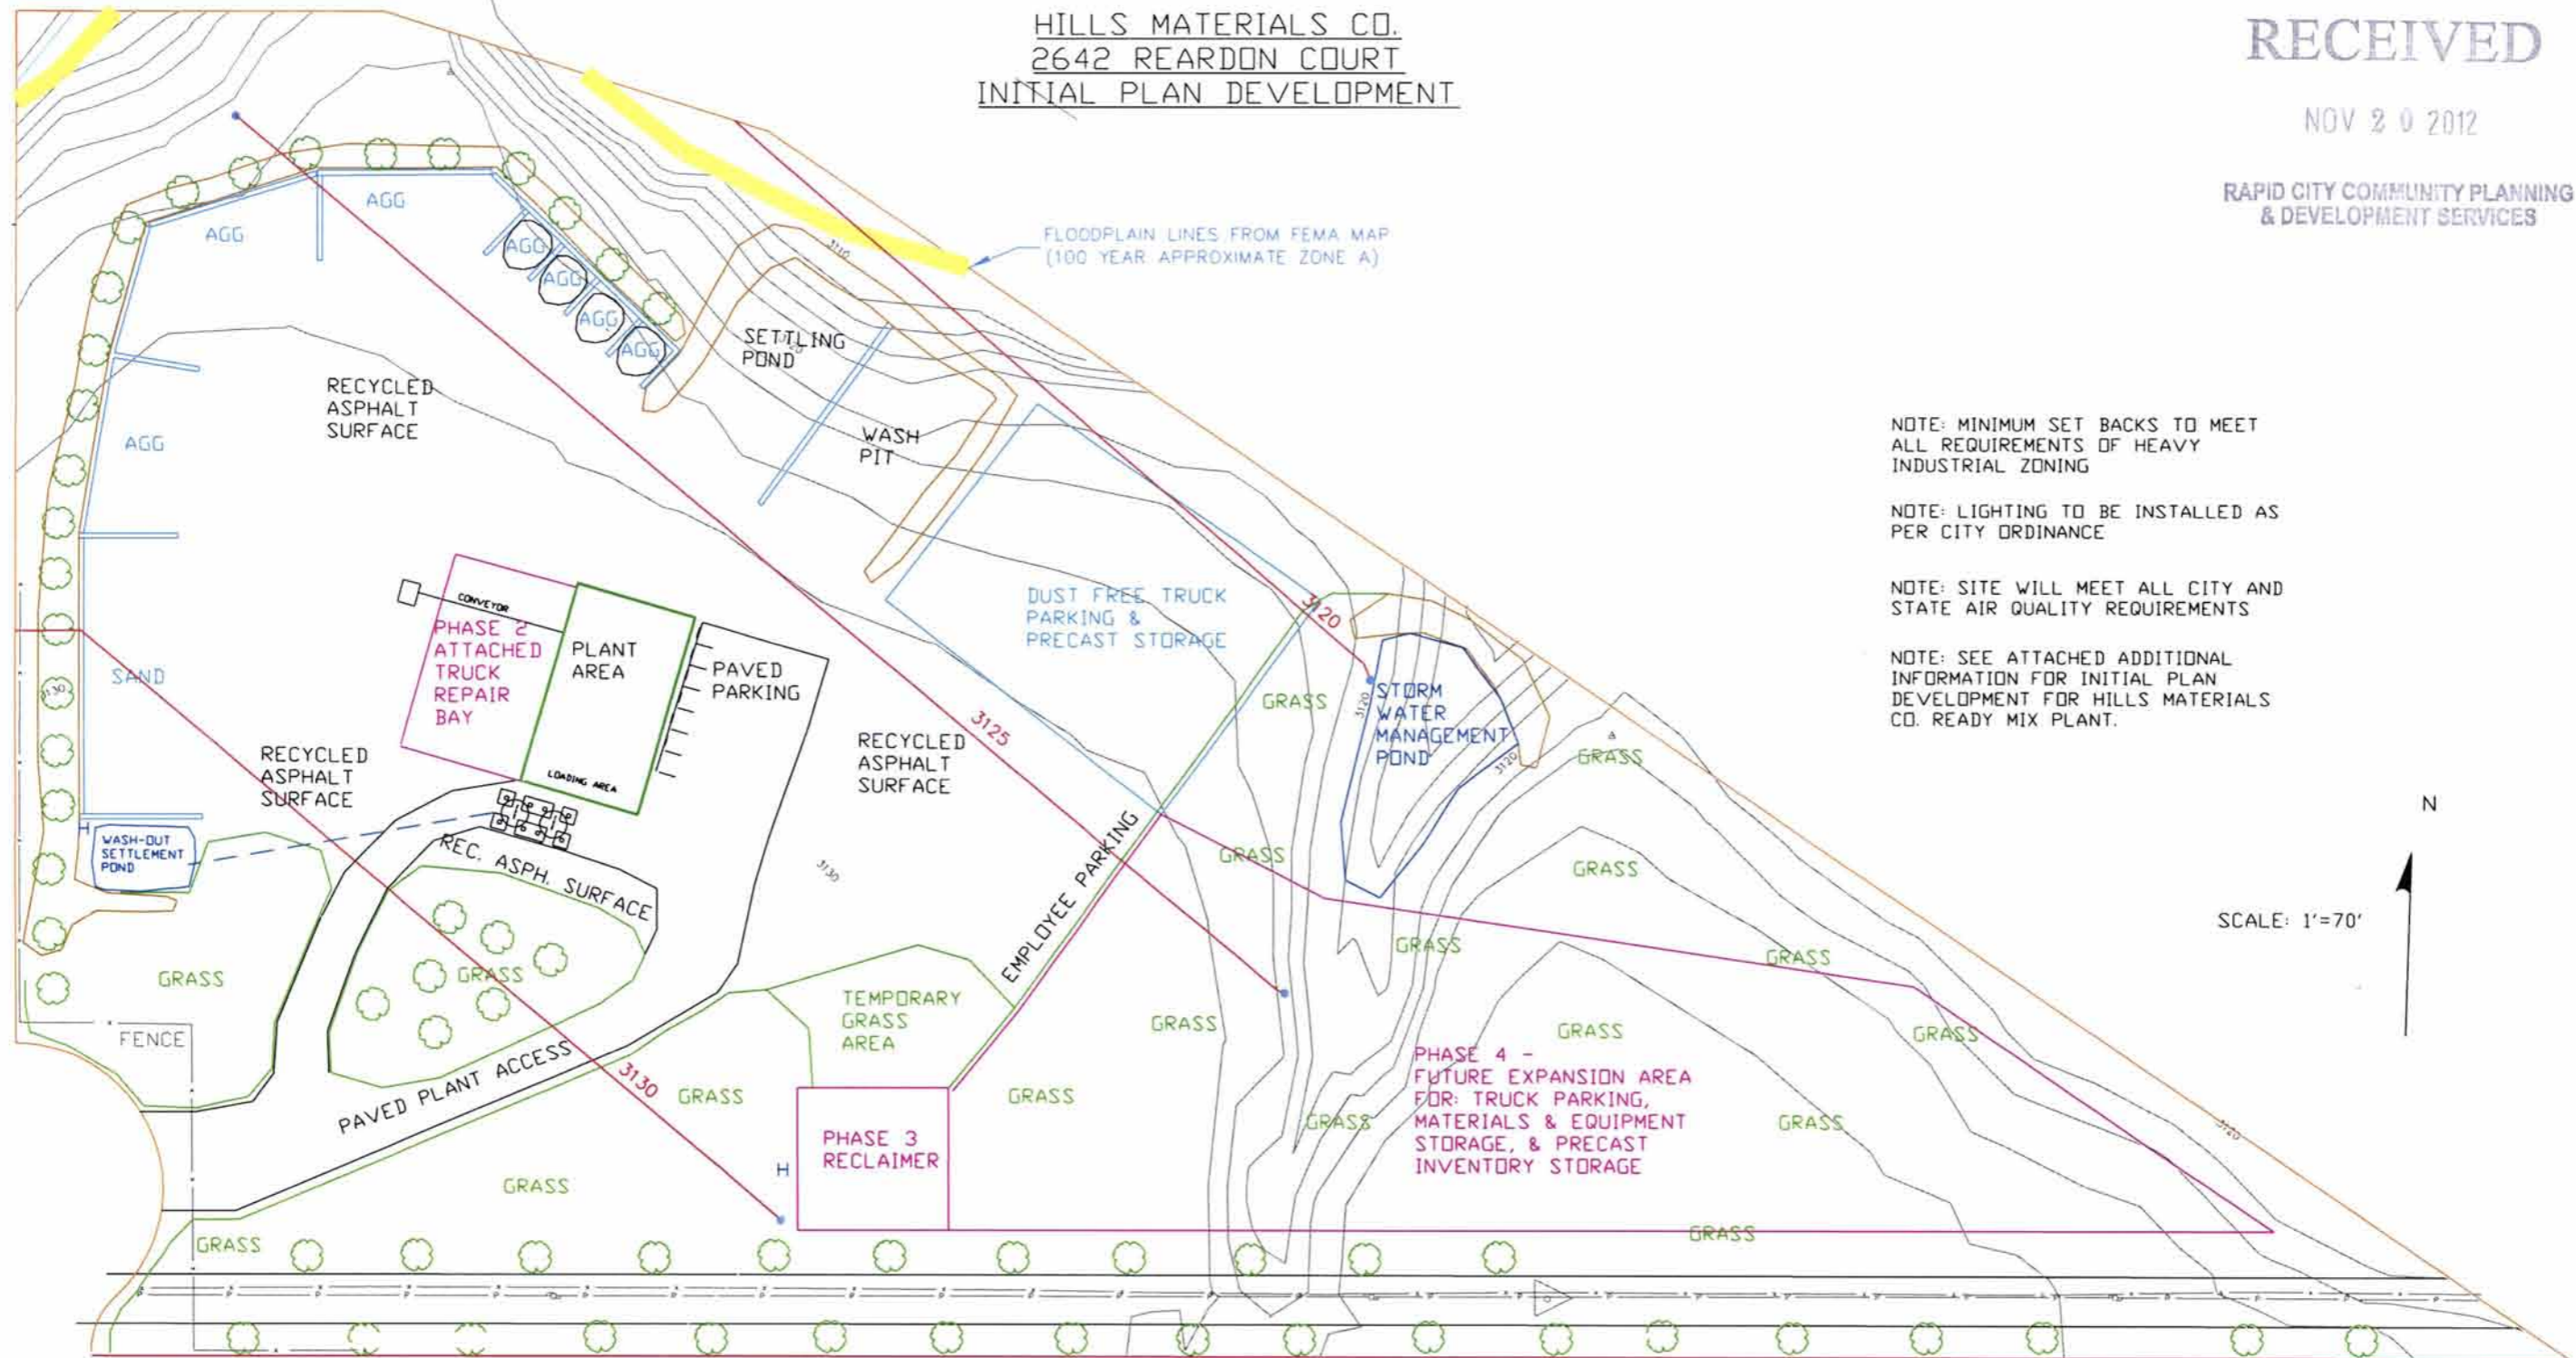

NOTE: MINIMUM SET BACKS TO MEET ALL REQUIREMENTS OF HEAVY INDUSTRIAL ZONING

NOTE: LIGHTING TO BE INSTALLED AS PER CITY ORDINANCE

NOTE: SITE WILL MEET ALL CITY AND STATE AIR QUALITY REQUIREMENTS

NOTE: SEE ATTACHED ADDITIONAL INFORMATION FOR INITIAL PLAN DEVELOPMENT FOR HILLS MATERIALS CO. READY MIX PLANT.

SCALE: 1"=70'

N

LANDSCAPE SCHEDULE

- Tree Plantings
- Grass
- Concrete Block Partitions
- Berm
- Containment Area
- 5 Ft Contour Line

REVISIONS AND CHANGES			
#	REVISION DESCRIPTION	DATE	BY

HILLS MATERIALS COMPANY			
PO BOX 2320			
RAPID CITY, SD 57709			
DESIGNED BY:	CKA	CHECKED BY:	
DATE:	10/15/12	DATE:	
TITLE:	RC REM		
DRAWING NUMBER:	1		
JOB #	005471	SCALE	1" = 105'