

Emergency Exit

Service Door

70'


64'



RECEIVED

MAY 24 2013

Rapid City Community Planning & Development Services

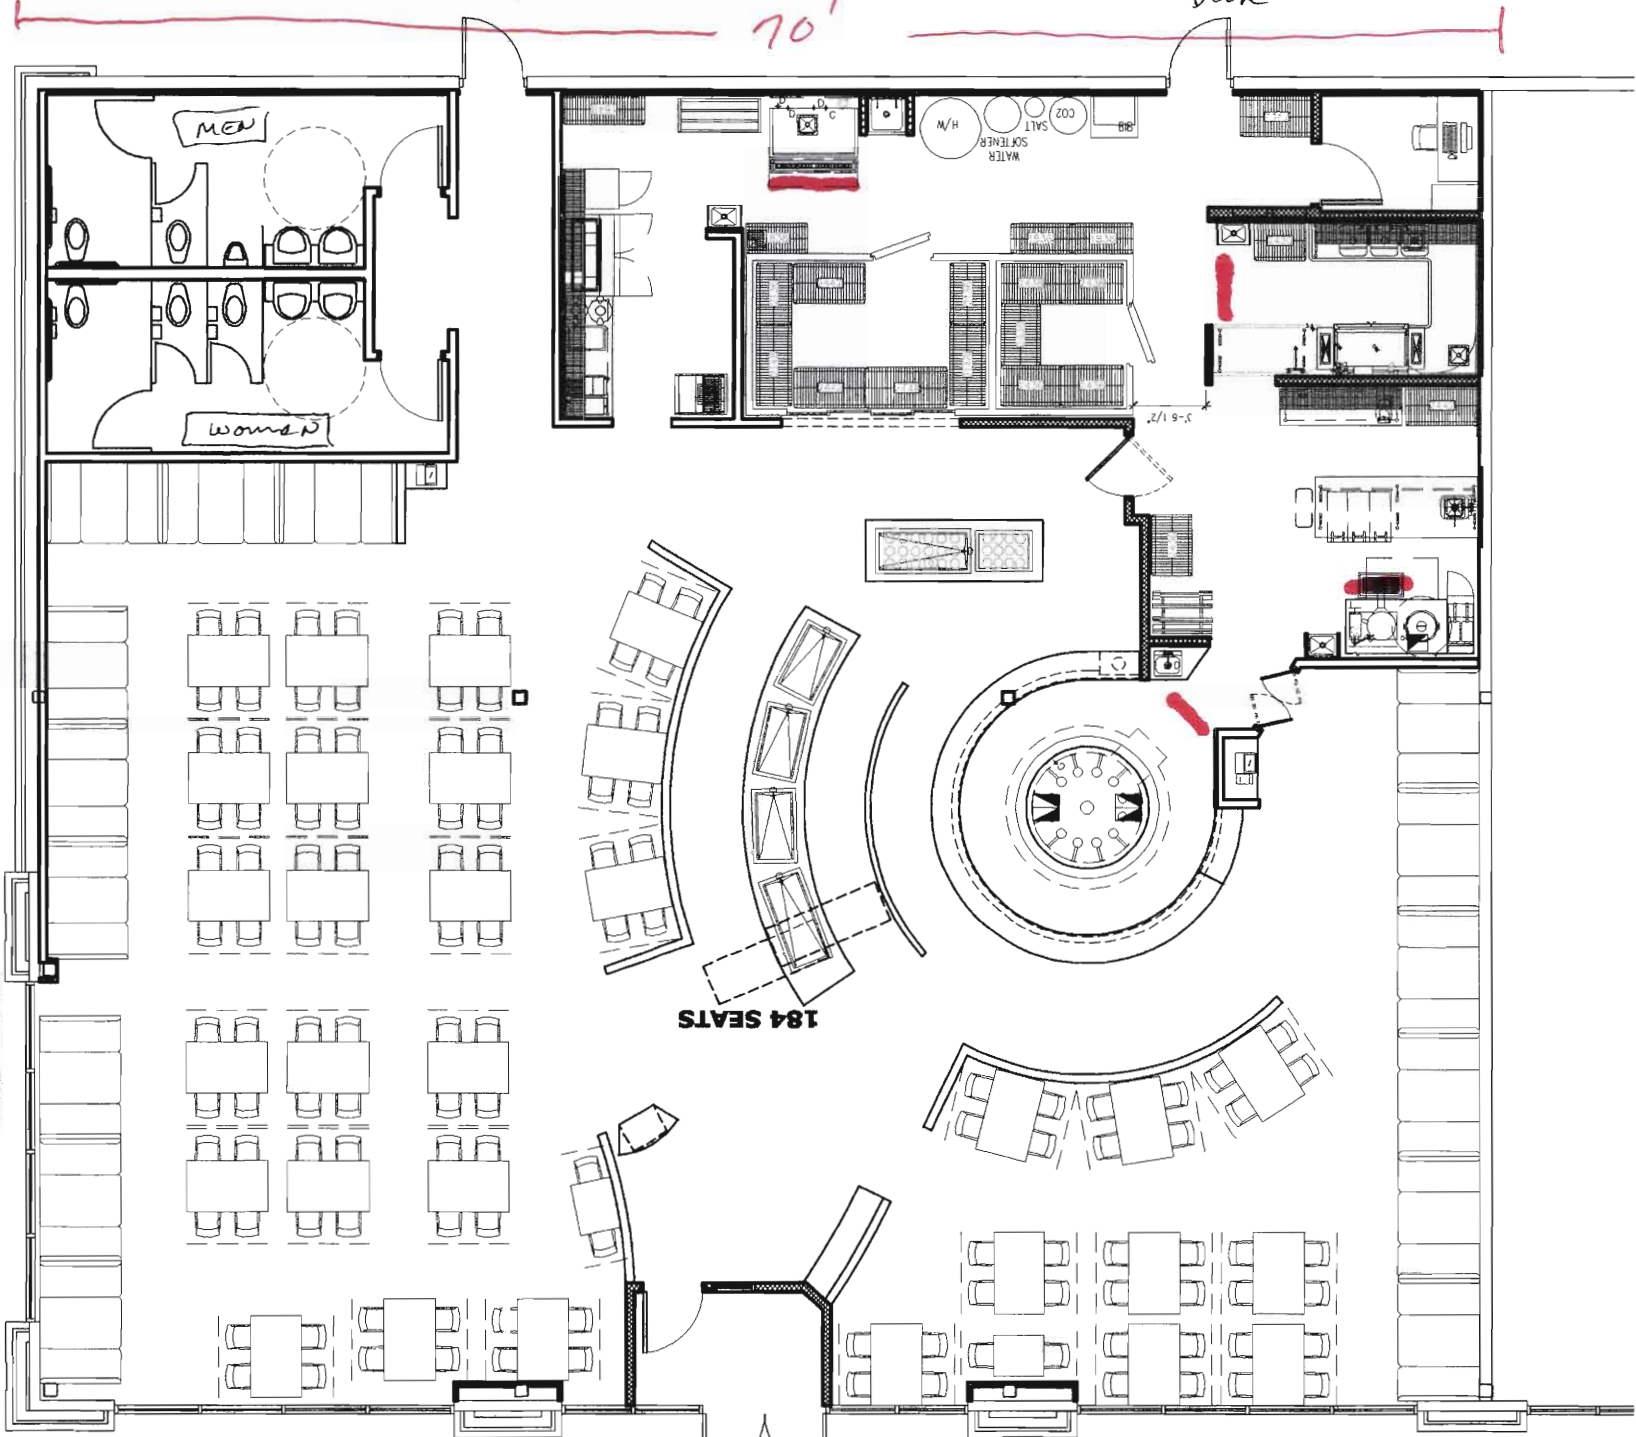

184 SEATS

FRONT ENTRANCE