
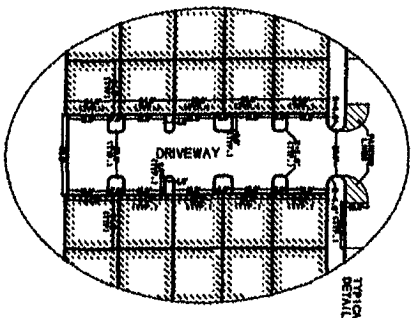


06PL108

CHALKSTONE DRIVE R.O.W.
S.P. J. DE ROSIER
S.P. J. DE ROSIER

ST. BARTHOLOMEW'S CHURCH
LOT 13

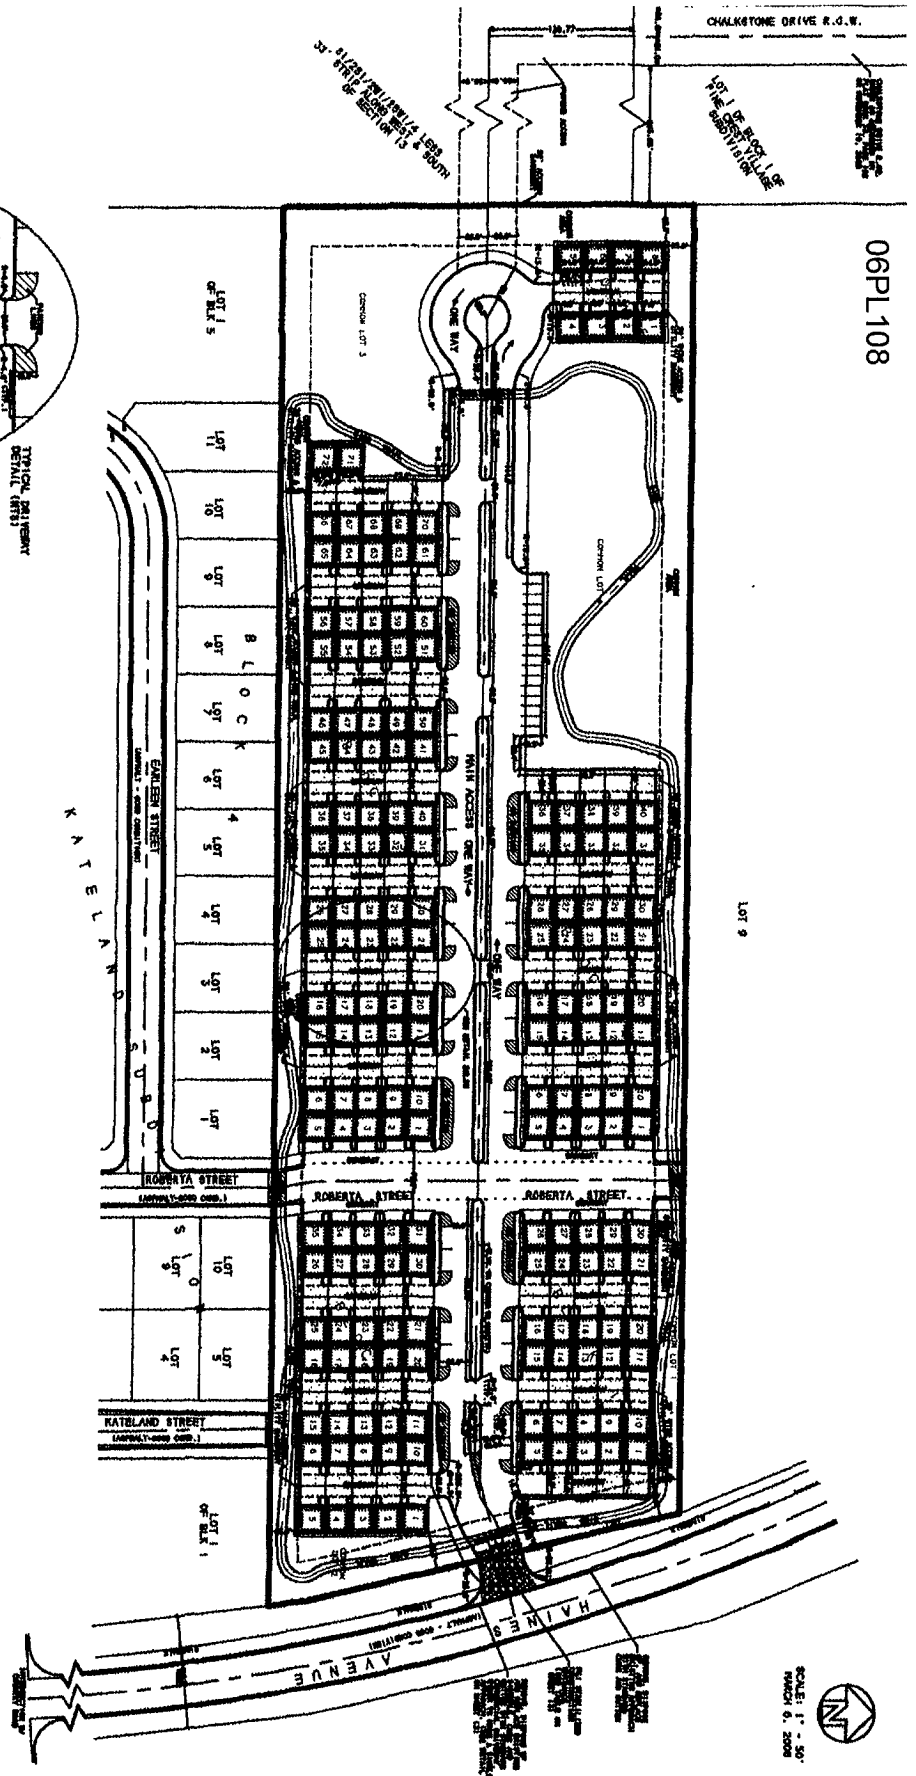

TYPICAL PARKING DETAIL (RHS)

LOT 9

SCALE: 1" = 30'
DATE: 6. 2008

