



"EXHIBIT A"

DRAFT

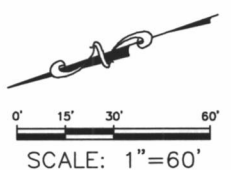

NOTE
VACATED ALLEY SHALL REMAIN
AS A UTILITY AND DRAINAGE
EASEMENT.

NOTE
PLAT FOR BLOCK 4 OF DENMAN'S
ADDITION FILED IN PLAT BOOK 1
ON PAGE 11 AND 12.

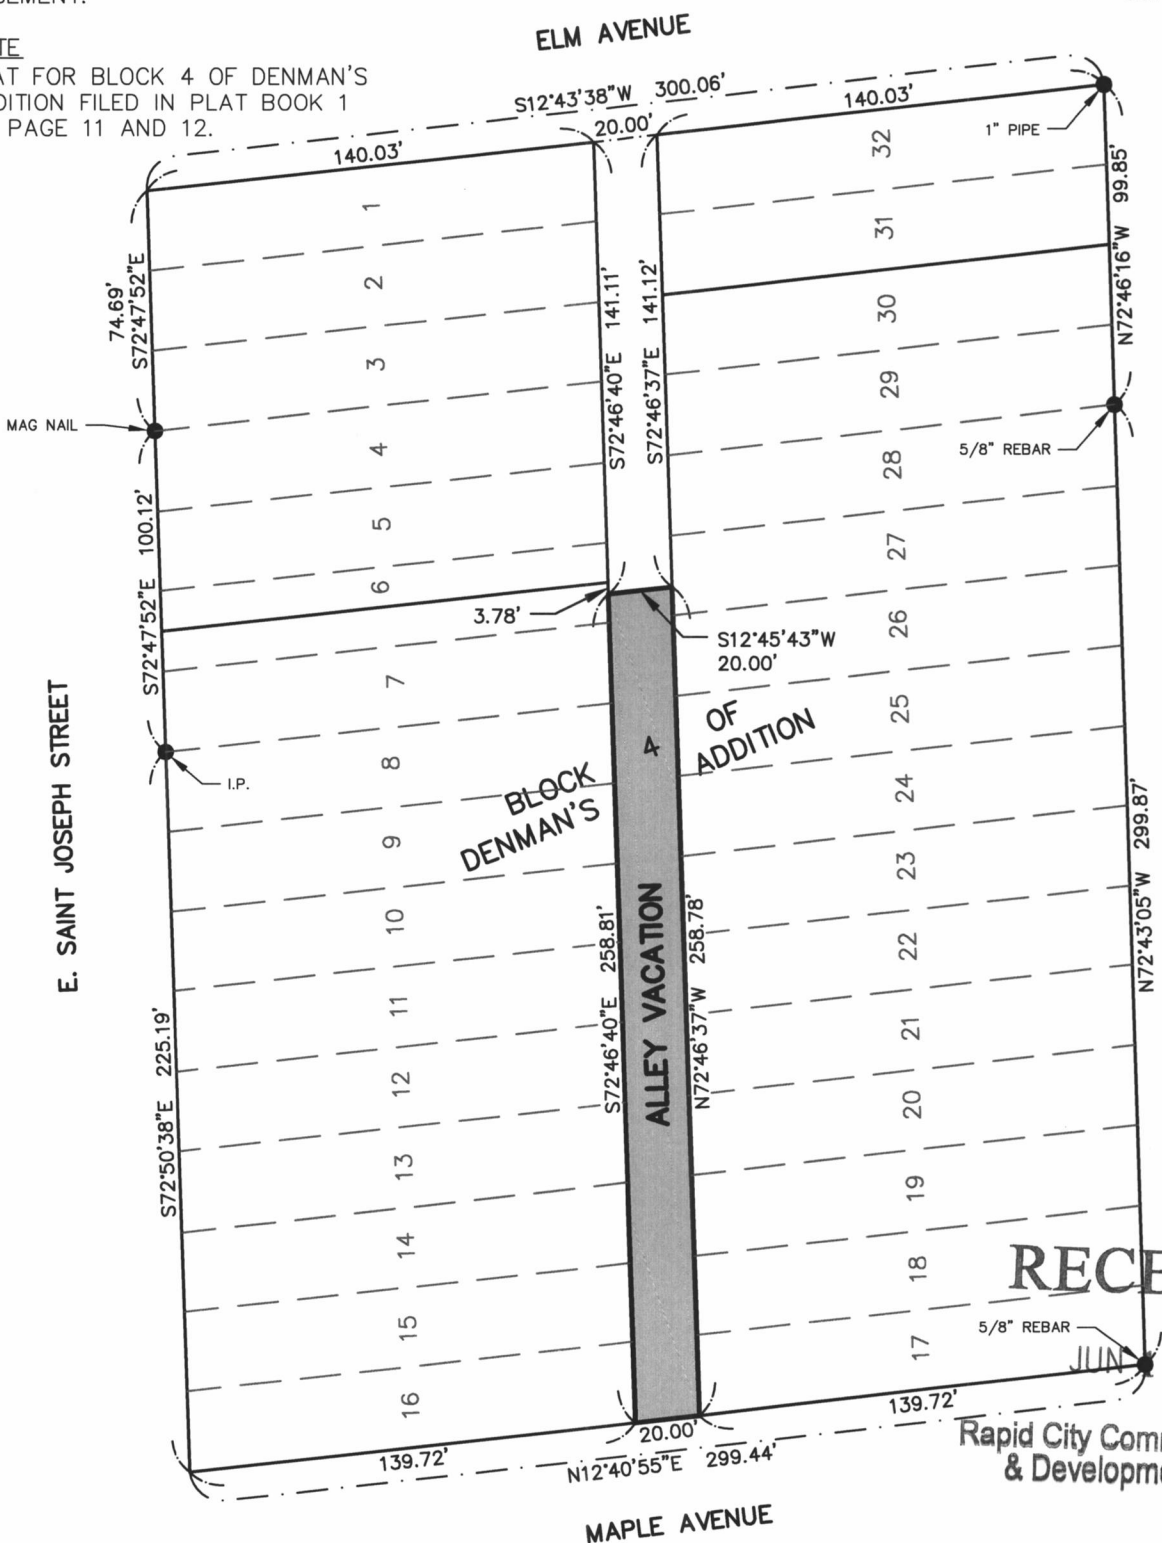

RECEIVED

JUN 2 2015

Rapid City Community Planning
& Development Services

ALLEY VACATION
LOCATED IN BLOCK 4 OF DENMAN'S ADDITION
RAPID CITY, SOUTH DAKOTA

Surveyed By: JP/EK
Date: APRIL 2015
Drawn By: KJS
Checked By: DW

Location:
NW1/4 6, T1N, R7E, BHM
NE1/4 1, T1N, R7E, BHM

JUNE 8, 2015



F M G, Inc.

3700 Sturgis Road
Rapid City, SD 57702-0317
(605) 342-4105 FAX (605) 342-4222
www.fmgengineering.com